


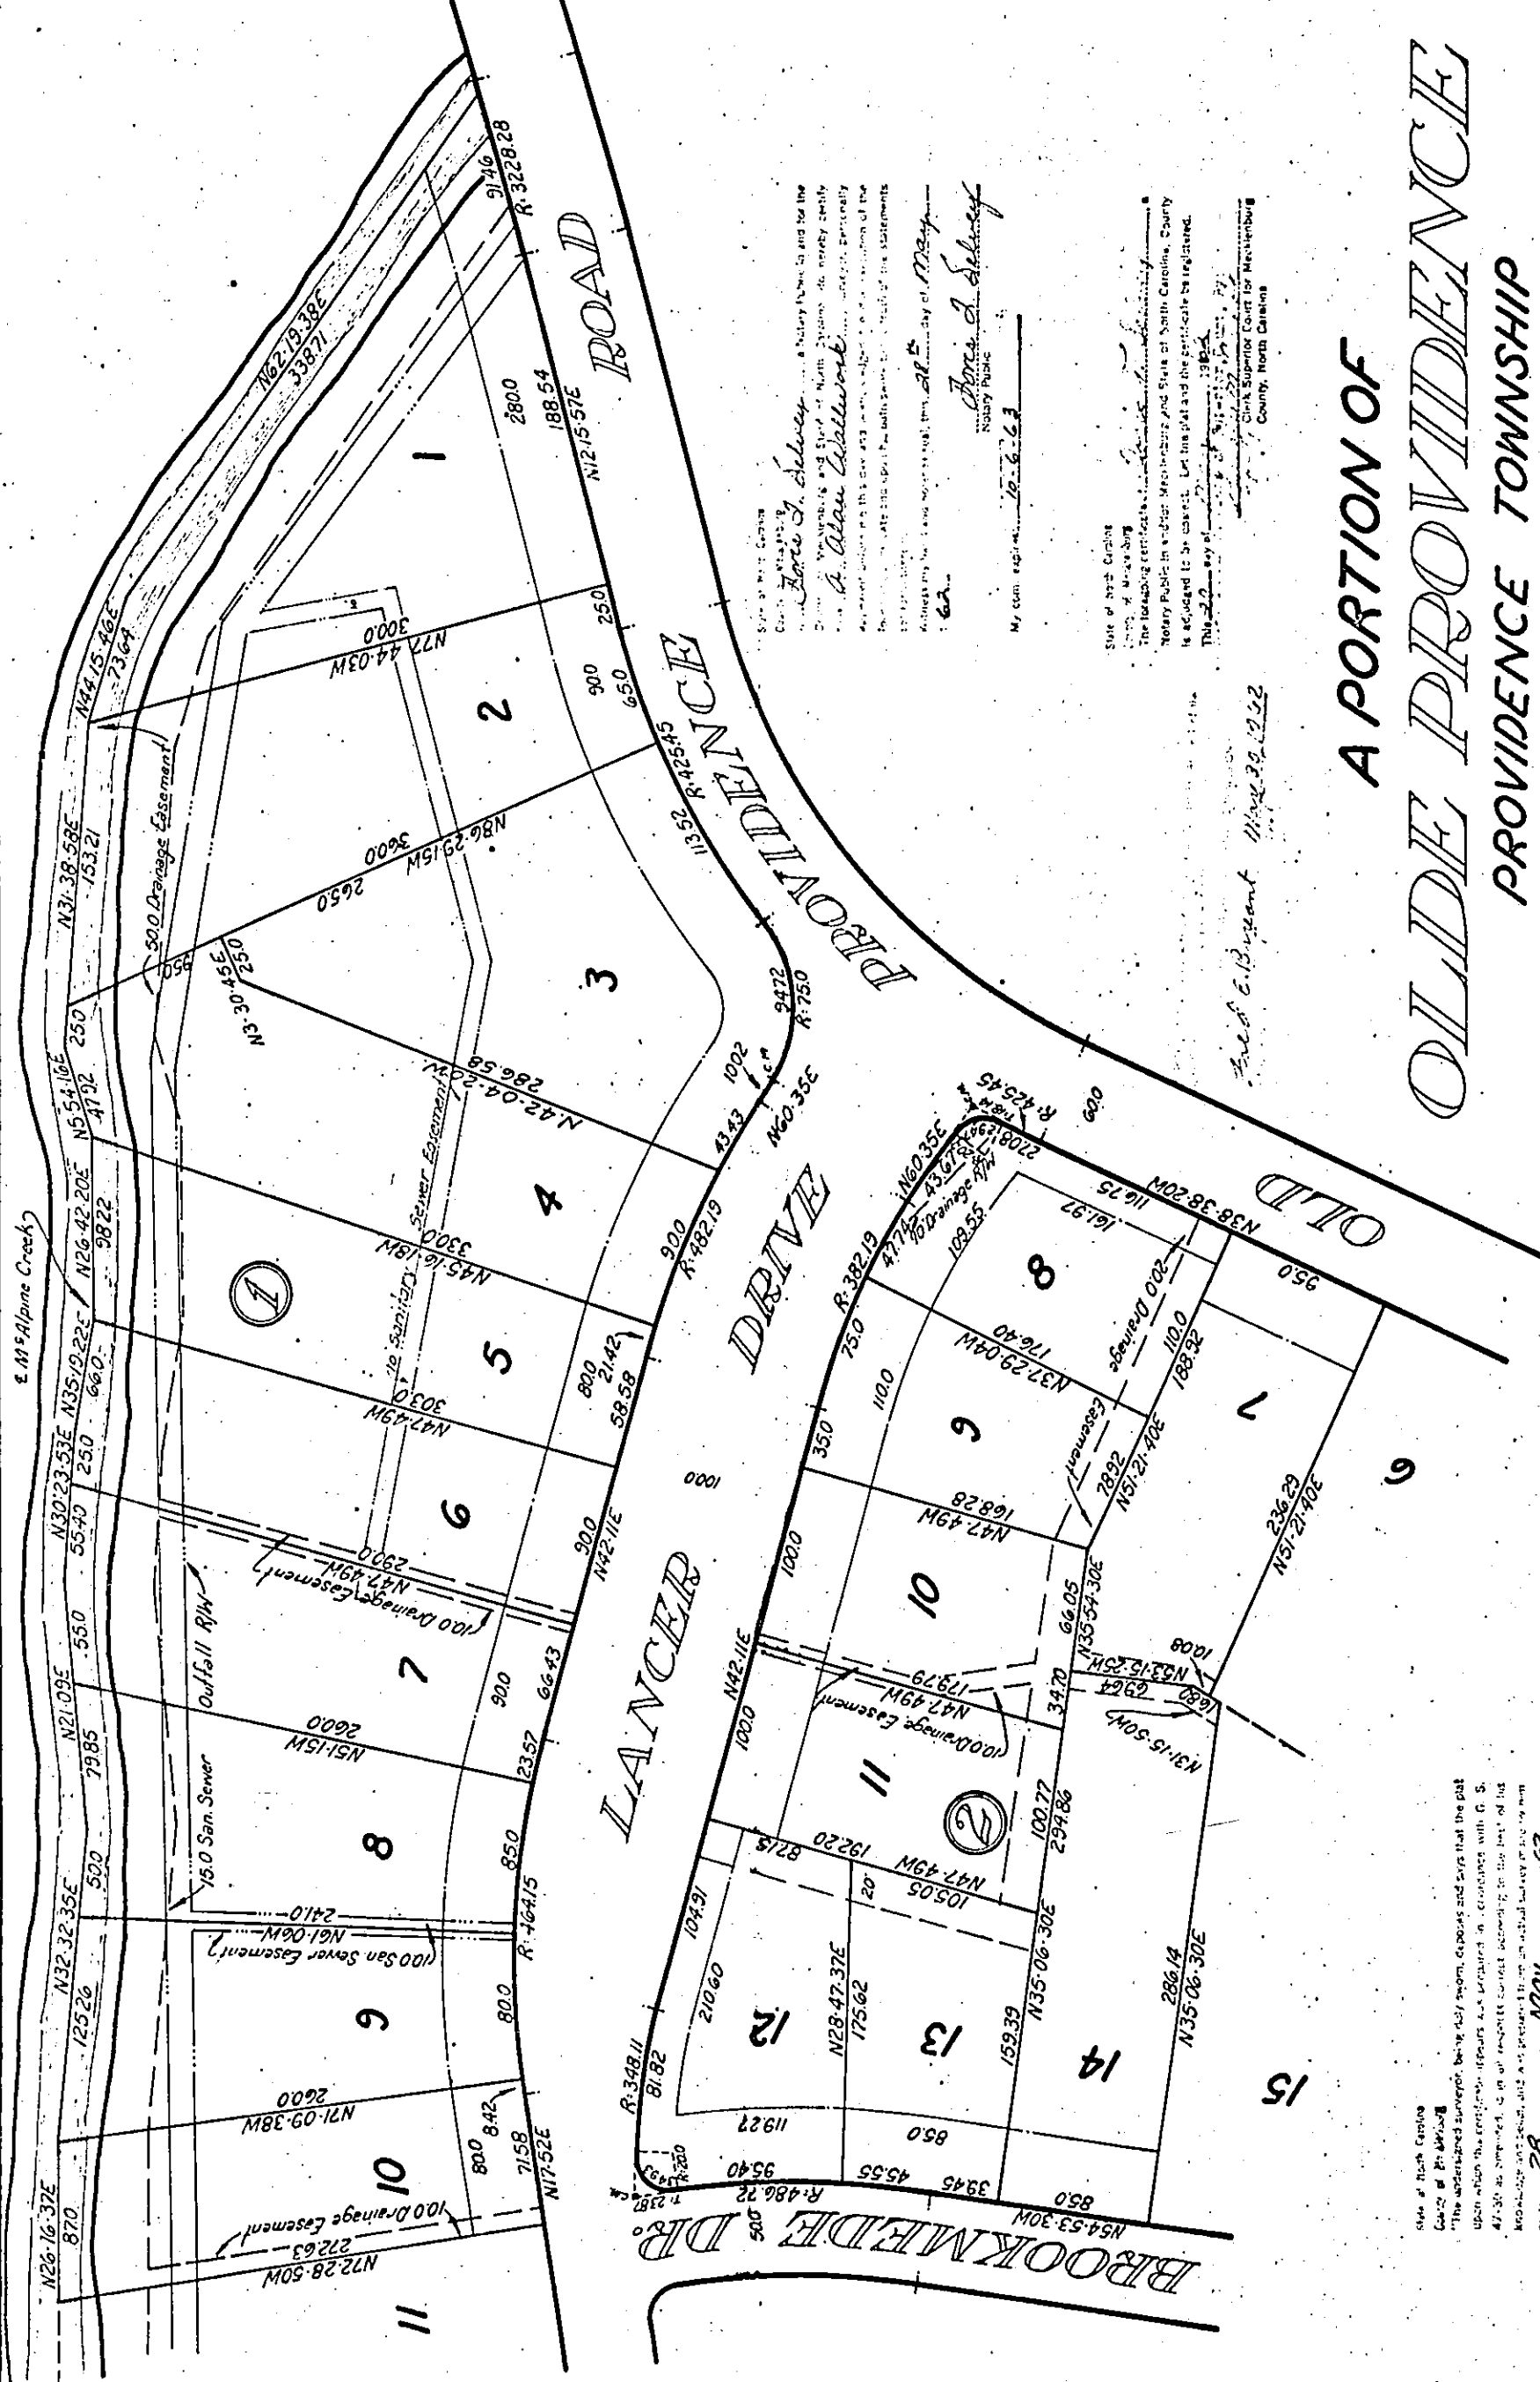

A PORTION OF
OLDFIELD PROVIDENCE

PROVIDENCE TOWNSHIP
MECKLENBURG COUNTY, N.C.

CHARLOTTE, N.C.
SCALE: 1"=60'
MAY 1962


RECORDED: MAP BOOK 10 PAGE 83


FILED MAY 31 1962
EDGAR SMITH, Register of Deeds

State of North Carolina
County of Mecklenburg
I, James J. Selvey, a Notary Public in and for the County of Mecklenburg, State of North Carolina, do hereby certify that A. Alan Wallwork is a duly qualified and licensed Surveyor in the State of North Carolina, and that he is the author of the foregoing plat, and that the plat is a true and correct copy of the original filed in my office on the 28th day of May, 1962.


State of North Carolina
County of Mecklenburg
I, James J. Selvey, a Notary Public in and for the County of Mecklenburg, State of North Carolina, do hereby certify that A. Alan Wallwork is a duly qualified and licensed Surveyor in the State of North Carolina, and that he is the author of the foregoing plat, and that the plat is a true and correct copy of the original filed in my office on the 28th day of May, 1962.

State of North Carolina
County of Mecklenburg
I, A. Alan Wallwork, a duly qualified and licensed Surveyor in the State of North Carolina, do hereby certify that the foregoing plat is a true and correct copy of the original filed in my office on the 28th day of May, 1962, and that the plat is a true and correct copy of the original filed in my office on the 28th day of May, 1962, and that the plat is a true and correct copy of the original filed in my office on the 28th day of May, 1962.

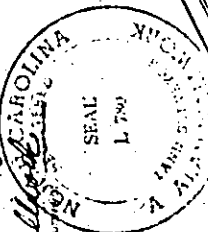

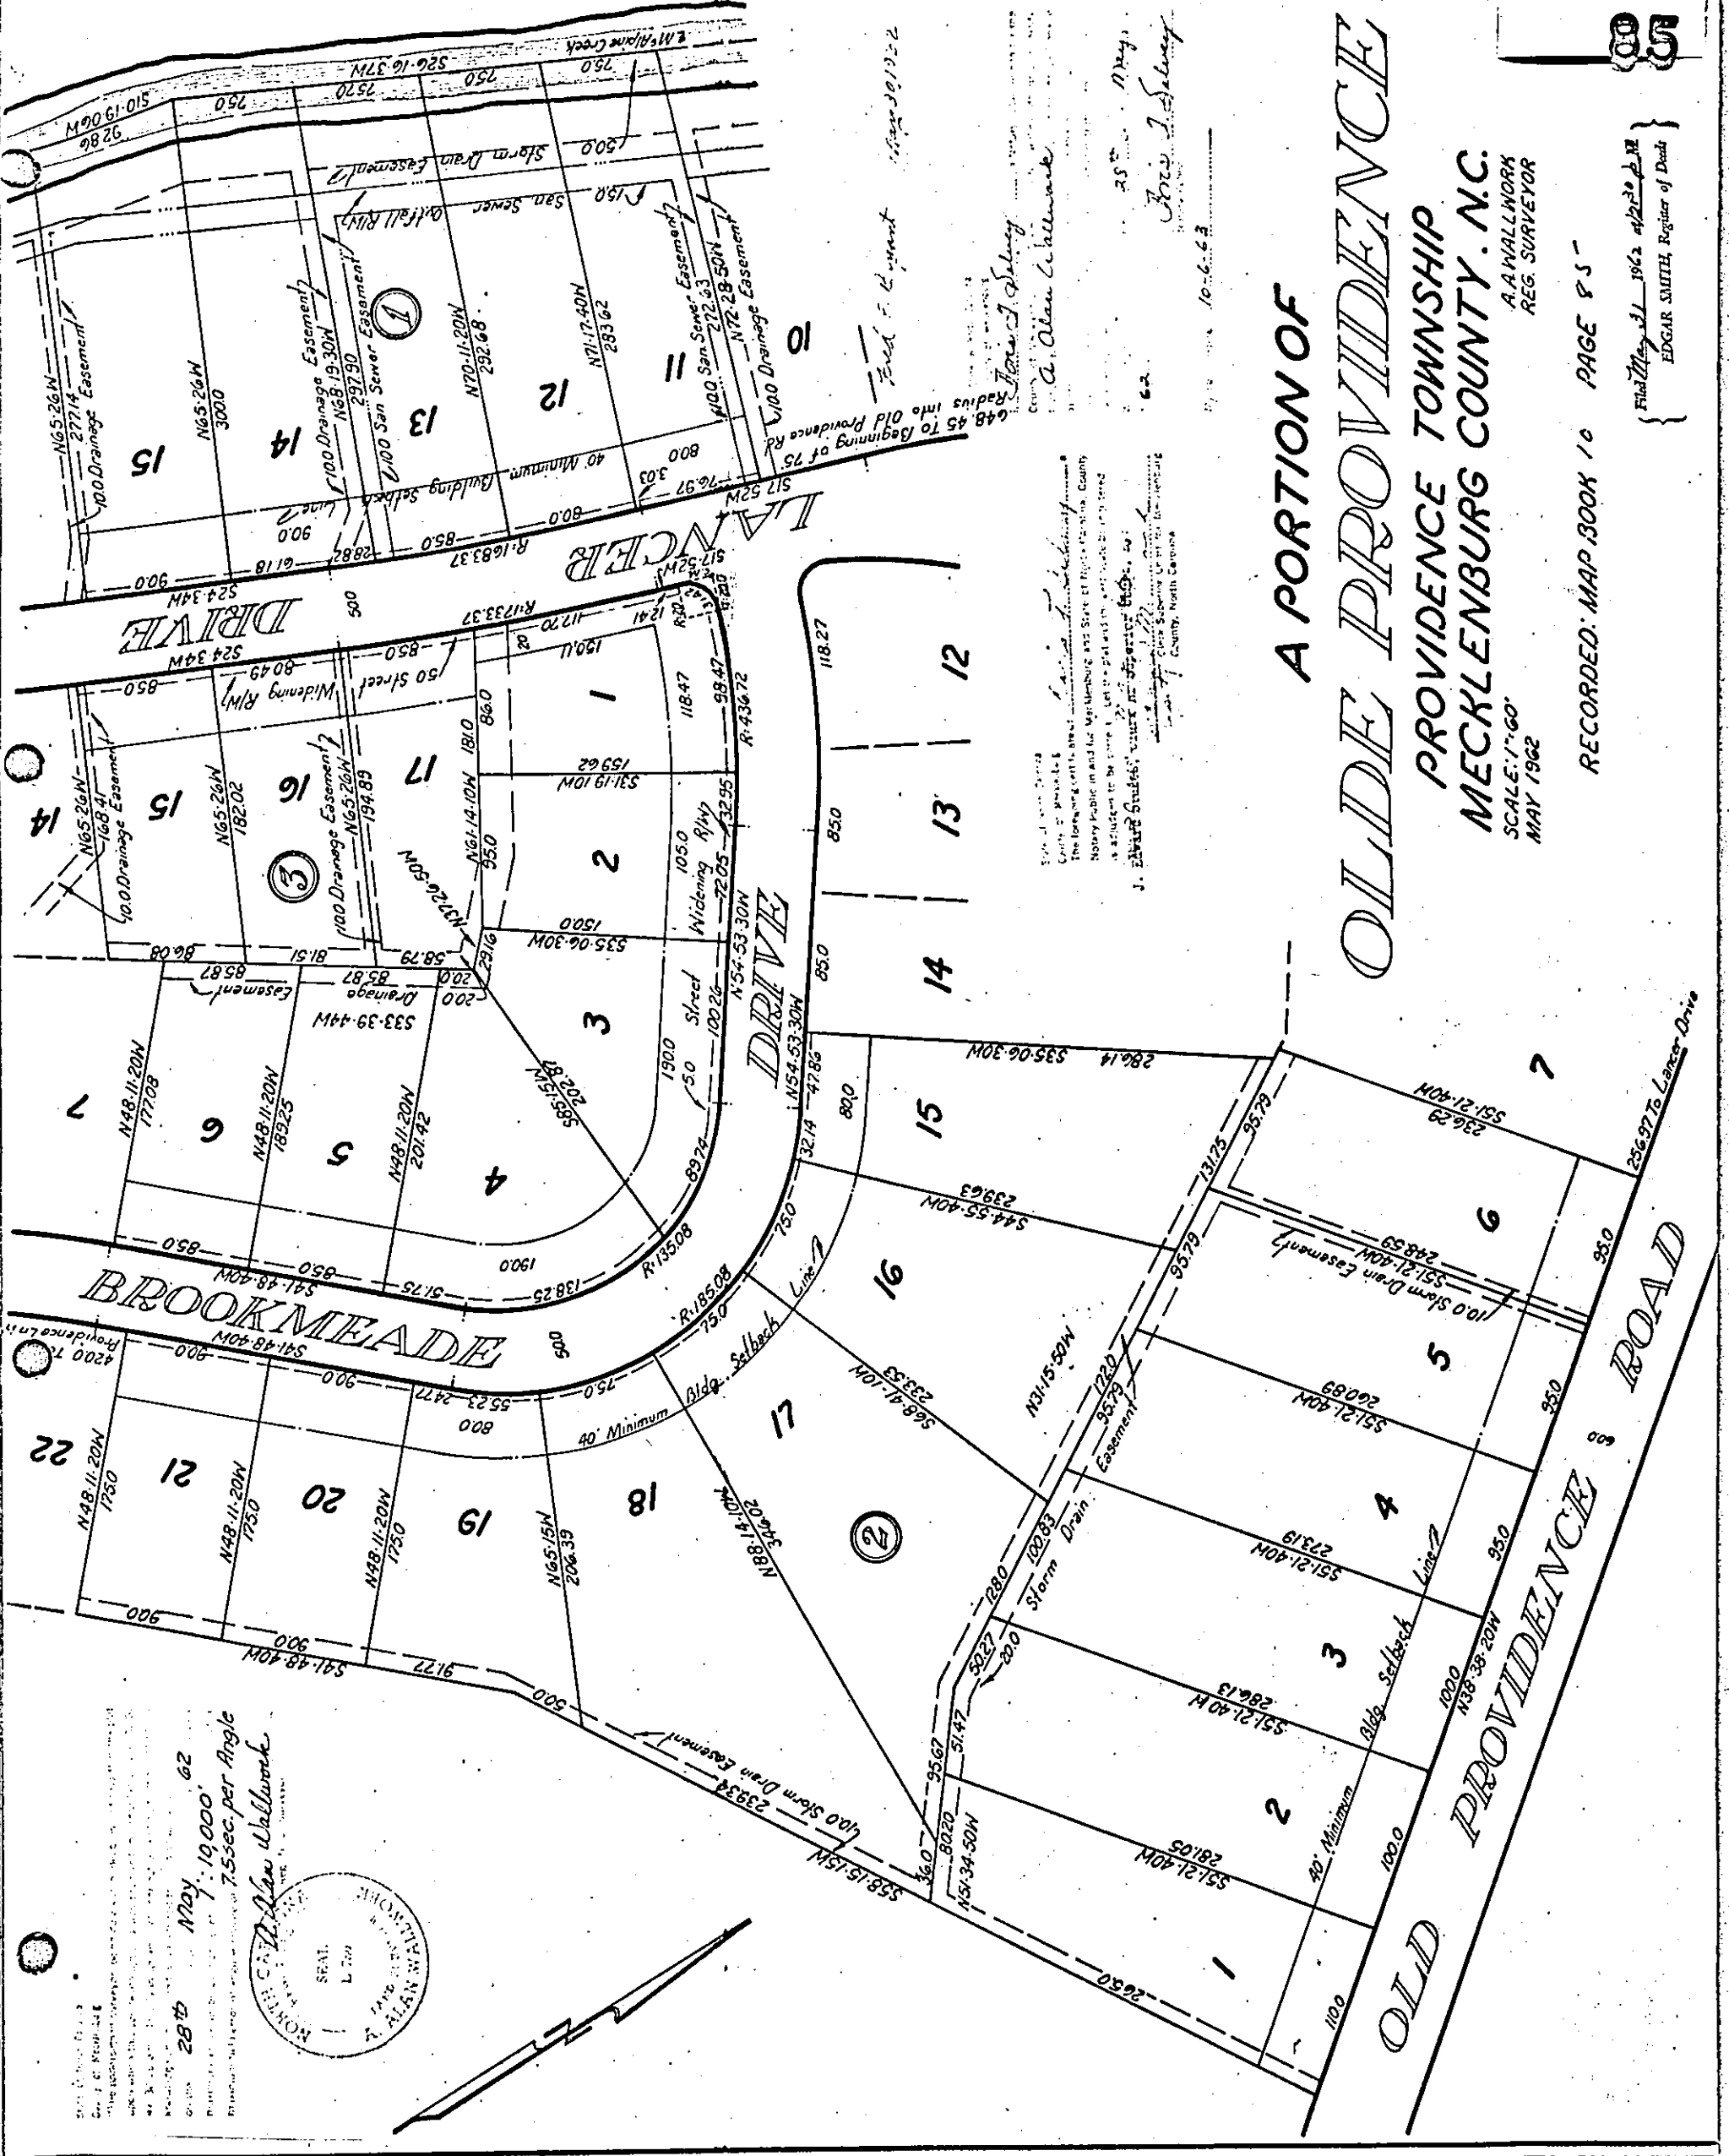

28th May 1962
 10,000' 7.5sec. per Angle
 A. A. Wallwork
 REG. SURVEYOR

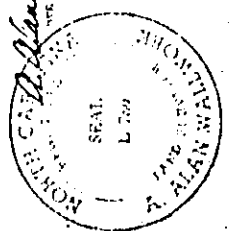

**A PORTION OF
 OLDF PROVDENCE
 PROVIDENCE TOWNSHIP
 MECKLENBURG COUNTY, N.C.**

SCALE: 1"=60'
 MAY 1962

RECORDED: MAP BOOK 10 PAGE 85


State of North Carolina
 County of Mecklenburg
 I, A. A. Wallwork, Registered Surveyor,
 do hereby certify that the foregoing is a true and correct copy of the original of the map or plat of the land described in the foregoing, as the same is shown to me by the owner or his agent, and that the same is a true and correct copy of the original of the map or plat of the land described in the foregoing, as the same is shown to me by the owner or his agent, and that the same is a true and correct copy of the original of the map or plat of the land described in the foregoing, as the same is shown to me by the owner or his agent.

A PORTION OF
OLDE PROVIDENCE #2
PROVIDENCE TOWNSHIP
MECKLENBURG COUNTY, N.C.

Scale: 1"=60'
June 1963
A.A. Wallwork
Reg. Surveyor

Filed July 31, 1963 at 4:30 P.M.
EDGAR SMITH, Register of Deeds

State of North Carolina
County of Mecklenburg
Notary Public in and for Mecklenburg and State of North Carolina, County
is adjudge to be correct. Let the plat and the certificate be registered.
THIS 31st day of July, 1963.
J. EDWARD STUBBS, CLERK, Superior Court for Mecklenburg County, North Carolina

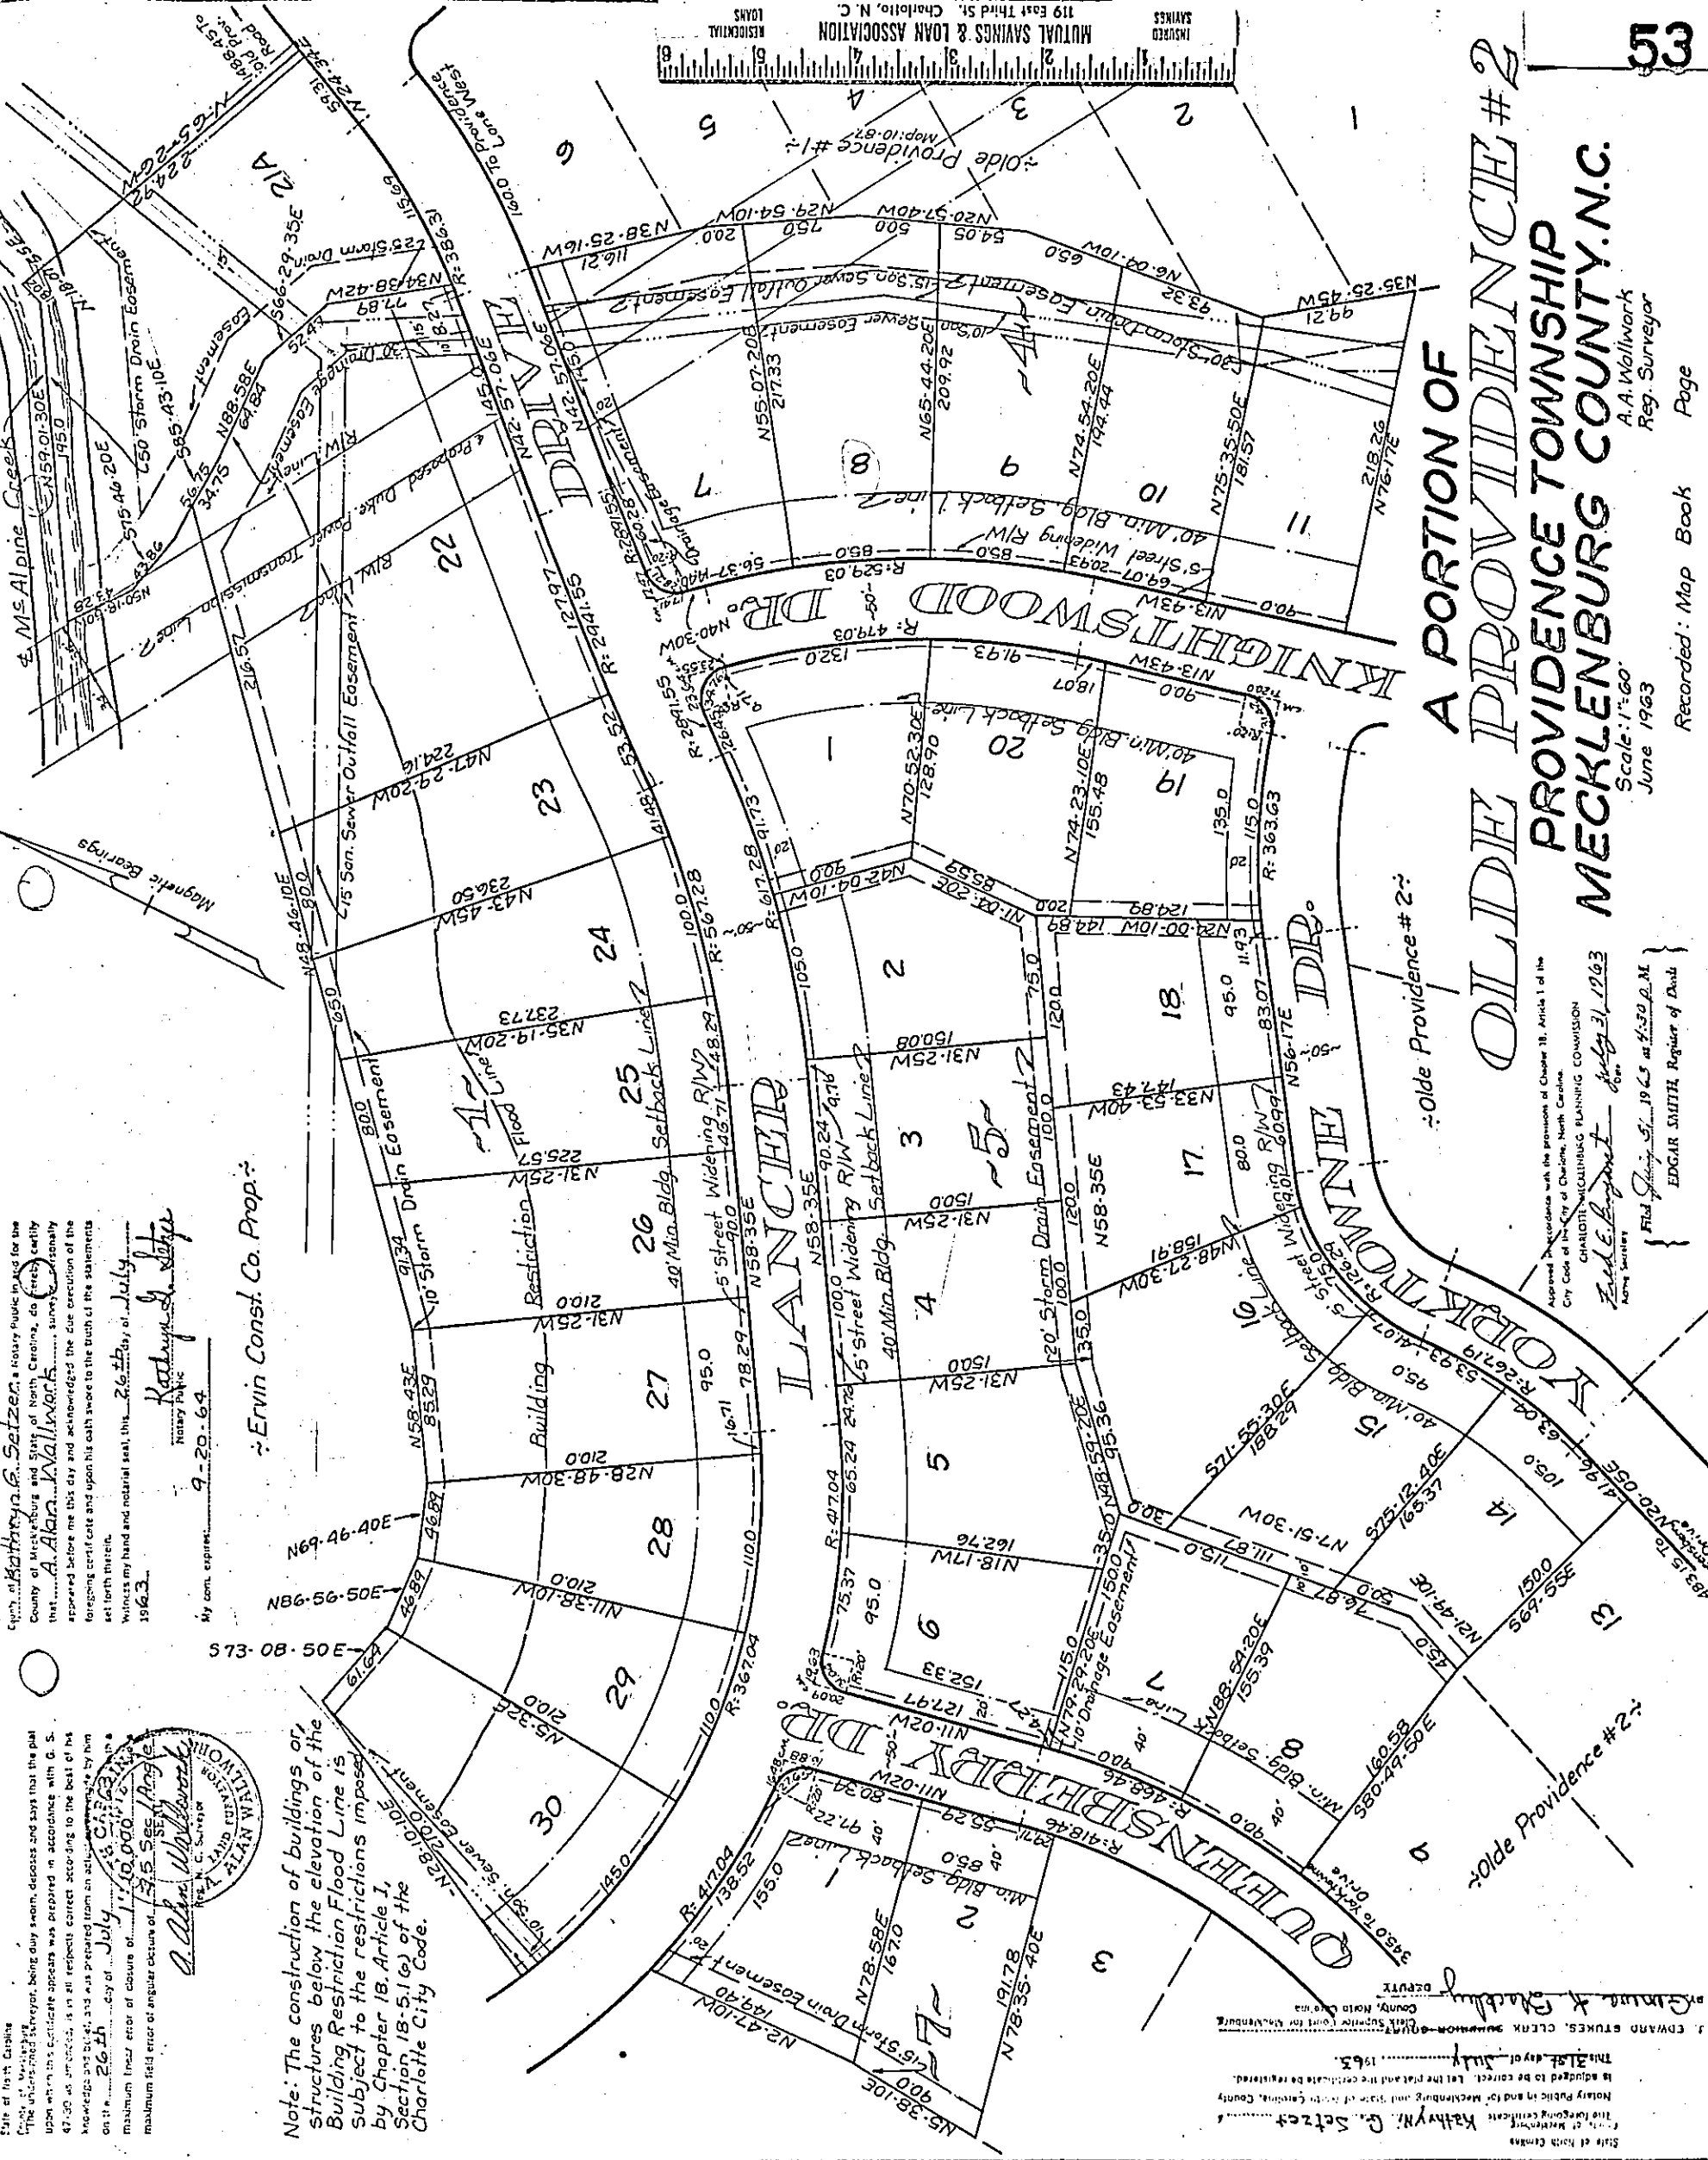

County of Mecklenburg and State of North Carolina, do hereby certify that A.A. Wallwork, a duly qualified and licensed surveyor, personally appeared before me this day and acknowledged the due execution of the foregoing certificate and upon his oath sworn to the truth of the statements set forth therein.
Witness my hand and notarial seal, this 26th day of July, 1963.
Kathryn G. Setzer
Notary Public
My com. expires 9-20-64

State of North Carolina
County of Mecklenburg
Notary Public in and for Mecklenburg and State of North Carolina, County
is adjudge to be correct. Let the plat and the certificate be registered.
THIS 31st day of July, 1963.
J. EDWARD STUBBS, CLERK, Superior Court for Mecklenburg County, North Carolina


Ervin Const. Co. Prop.

Note: The construction of buildings or structures below the elevation of the Building Restriction Flood Line is subject to the restrictions imposed by Chapter 18, Article 1, Section 18-5.1(g) of the Charlotte City Code.

✓✓ Double Check 74

REC-
MAY 10 3 23 PM '85
CHS
REG
MAY 10 1985

Mecklenburg County
Brenda R. Litaker
Mecklenburg County
16 day
Charles E. Crowder, Register of Deeds, B
Evelyn J. Egan

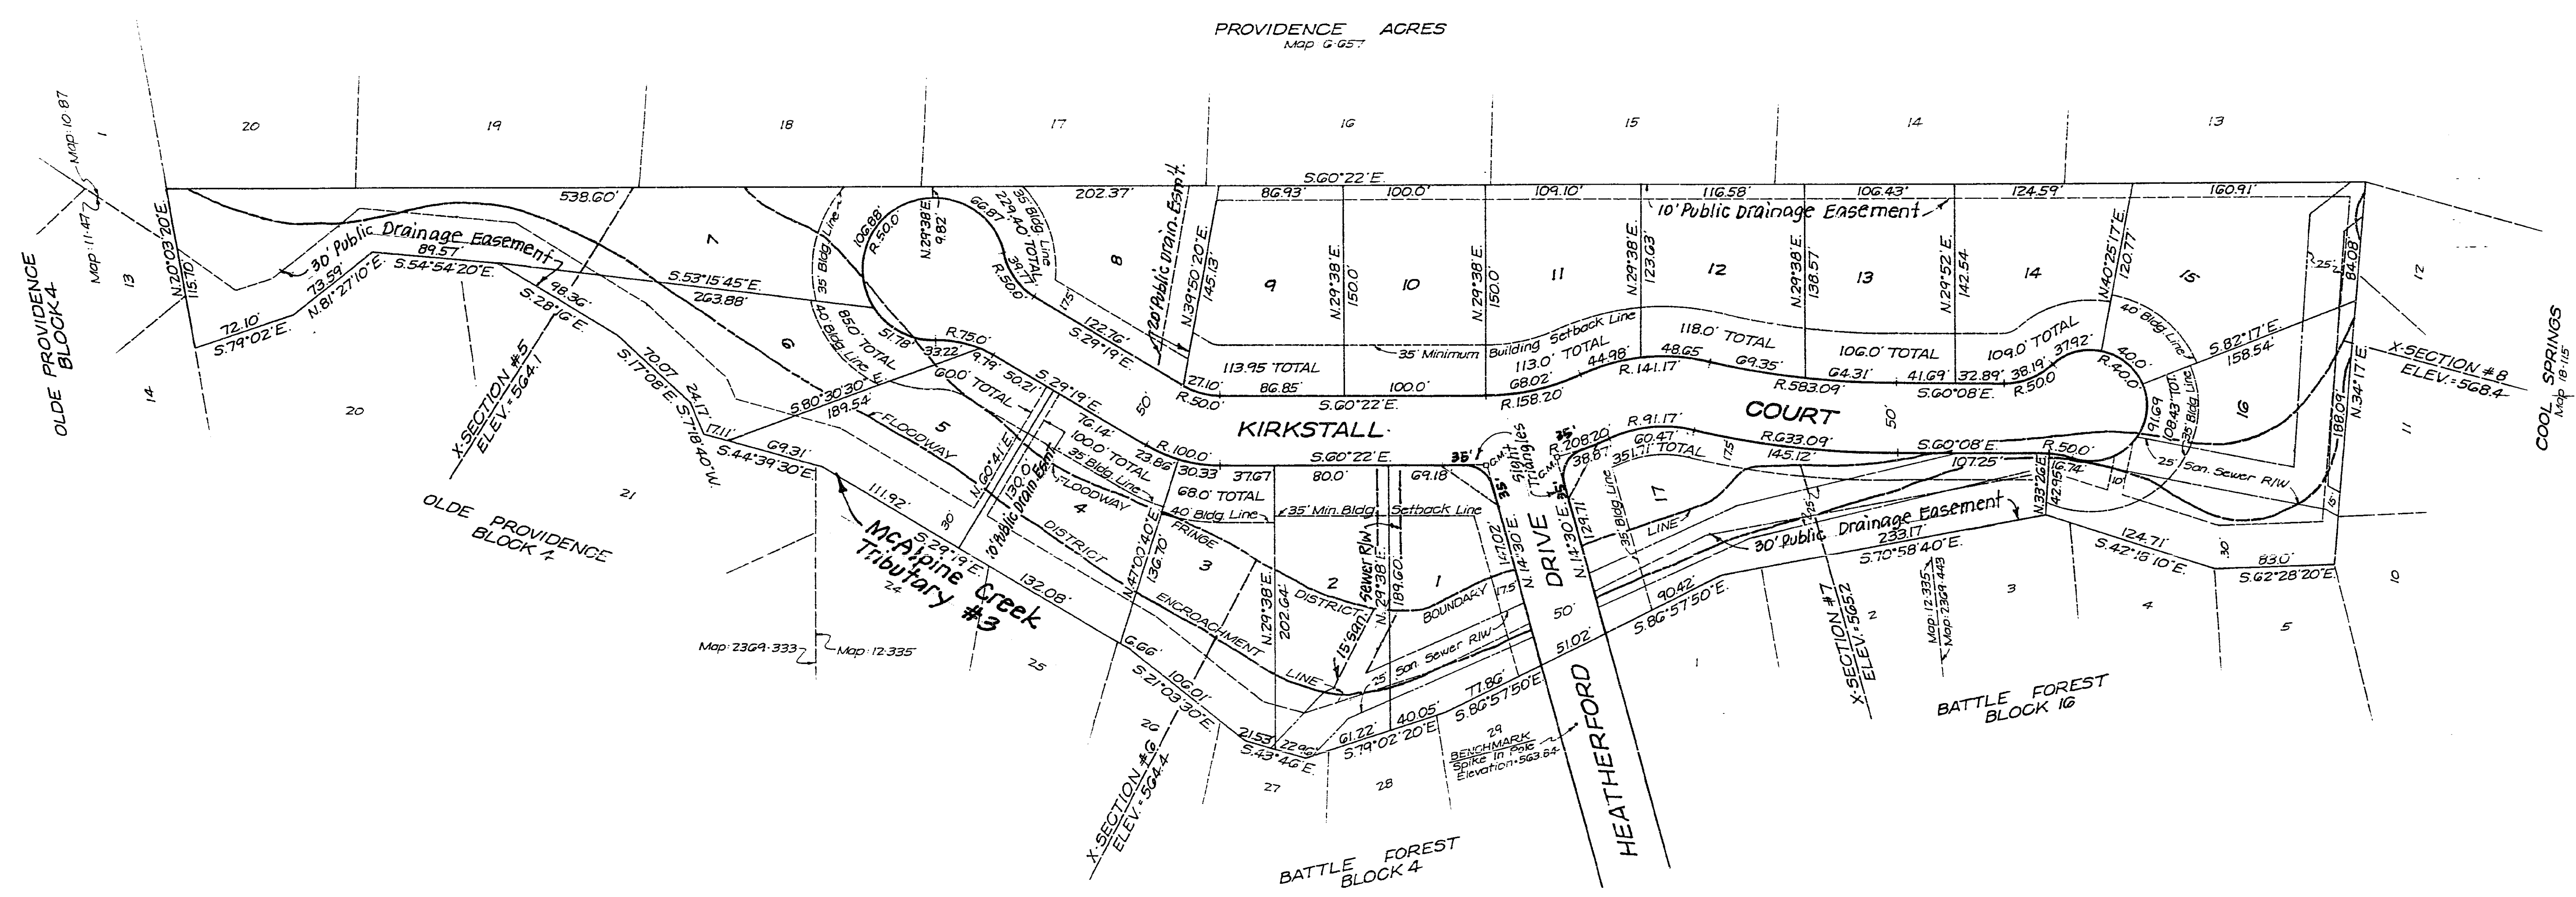

Re: Lumbago 5/14/85

STATE OF NORTH CAROLINA
COUNTY OF MECKLENBURG
I, the undersigned, being duly sworn, depose and say that the within and foregoing is a true and correct copy of the original as the same appears from the records of the County of Mecklenburg, North Carolina, and that the same is a true and correct copy of the original as the same appears from the records of the County of Mecklenburg, North Carolina, and that the same is a true and correct copy of the original as the same appears from the records of the County of Mecklenburg, North Carolina.
Subscribed and sworn to before me on the 27th day of February, 1985.
Bobby J. Raye
Notary Public

STATE OF NORTH CAROLINA
COUNTY OF MECKLENBURG
Brenda R. Litaker
Bobby J. Raye, Reg. Land
27th February 1985
Brenda R. Litaker
Notary Public
Aug. 12, 1985


Note: Any construction or use within the areas delineated as floodway fringe district boundary line and floodway district encroachment line is subject to the restrictions imposed by the floodway regulations of the City of Charlotte.

Note: All street corners are subject to a 20' radius, however all distances to street corners are to the intersection of street lines. Iron stakes at all lot corners unless otherwise noted.

PLAT SHOWING
BATTLE FOREST II
CHARLOTTE, N.C.
PROPERTY OF: FIRST COLONY CORP.

Scale: 1"=100'
February, 1985

Bobby J. Raye
Reg. Surveyor

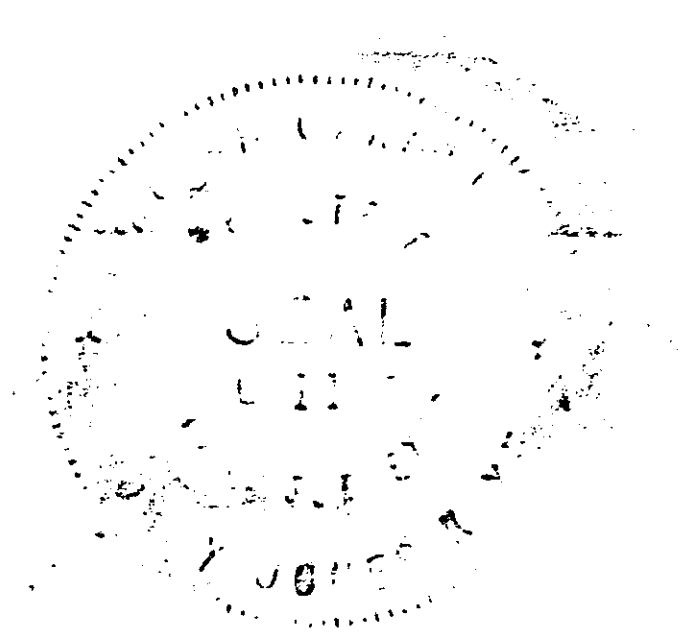

PRESENTED
FOR
REGISTRATION

1968 JUN 12 PM 12 54

EDGAR SMITH
REGISTER OF DEEDS
MECKLENBURG CO. N.C.

A PORTION OF OLDE PROVIDENCE #5

(Section "D")

PROVIDENCE TWSR.
MECKLENBURG CO., N.C.

Scale: 1" = 100' (Prop. Ervin Industries, Inc.) Bobby J. Rape
May 1968 Reg. Surveyor

Note: Iron stakes at all lot corners
unless otherwise noted.

State of North Carolina
County of Mecklenburg

"The undersigned surveyor, being duly sworn, deposes and says that the plat upon which this certificate appears was prepared in accordance with G. S. 47-30 as amended, is in all respects correct according to the best of his knowledge and belief, and was prepared from an actual survey made by him on the 27th day of May, 1968, with a maximum linear error of closure of 1" = 10,000' and a maximum field error of angular closure of 7.5 sec./angle."

Bobby J. Rape
Reg. N. C. Surveyor

State of North Carolina
County of Mecklenburg

I, Verta W. Barrett, a Notary Public in and for the County of Mecklenburg and State of North Carolina, do hereby certify that Bobby J. Rape, surveyor, personally appeared before me this day and acknowledged the due execution of the foregoing certificate and upon his oath swore to the truth of the statements set forth therein.

Witness my hand and notarial seal, this 27th day of May, 1968.

Verta W. Barrett
Notary Public

My com. expires: May 22, 1970

APPROVED IN ACCORDANCE WITH THE PROVISIONS OF ARTICLE 1 OF THE CITY CODE OF THE CITY OF CHARLOTTE, NORTH CAROLINA.

CHARLOTTE-MECKLENBURG PLANNING COMMISSION
Fred E. Bryant June 10, 1968
ACTING SECRETARY DATE


STATE OF NORTH CAROLINA The foregoing
COUNTY OF MECKLENBURG certificate(s)

of Verta W. Barrett

a Notary Public of said County and State
is ~~not~~ certified to be correct.
This 11th day of June, 1968.

Recorded in Book _____ Page _____ and Verified
EDGAR SMITH, Register of Deeds

By Sara B. Johnson
Clerk

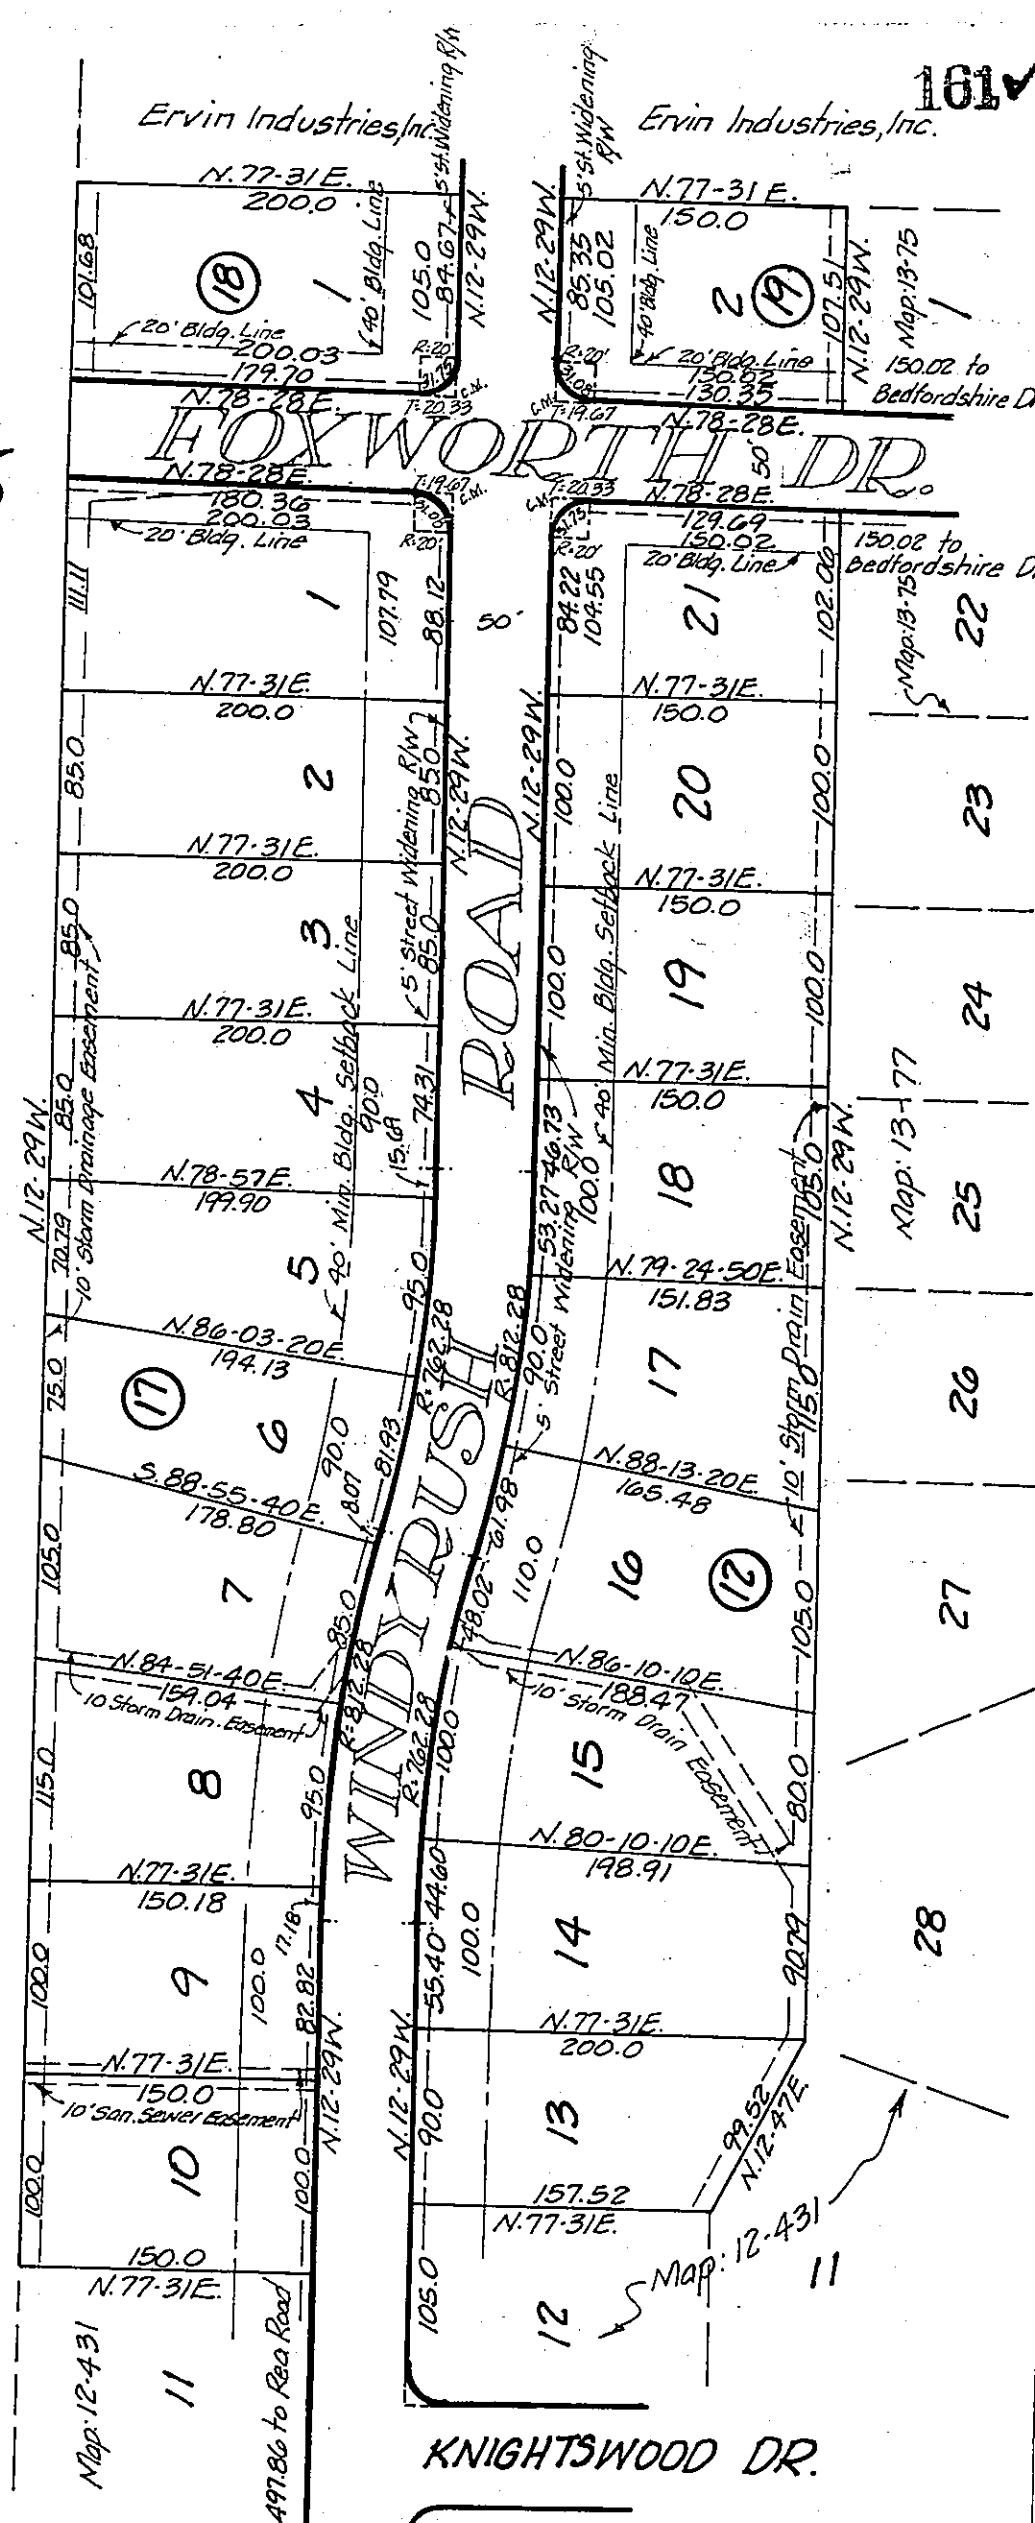

State of North Carolina
County of Mecklenburg

"The undersigned surveyor, being duly sworn, deposes and says that the plat upon which this certificate appears was prepared in accordance with G. S. 47-30 as amended, is in all respects correct according to the best of his knowledge and belief, and was prepared from an actual survey made by him on the 23rd day of June, 1967, with a maximum linear error of closure of 1:10,000, and a maximum field error of angular closure of 7.5 Sec./Angle."

Bobby J. Rape
Reg. N. C. Surveyor

State of North Carolina
County of Mecklenburg

I, Arylane H. Aycock, a Notary Public in and for the County of Mecklenburg and State of North Carolina, do hereby certify that Bobby J. Rape, surveyor, personally appeared before me this day and acknowledged the due execution of the foregoing certificate and upon his oath swore to the truth of the statements set forth therein.

Witness my hand and notarial seal, this 23rd day of June, 1967.

Arylane H. Aycock
Notary Public

My com. expires: June 6, 1968

State of North Carolina
County of Mecklenburg

The foregoing certificate of Arylane H. Aycock, a Notary Public in and for Mecklenburg and State of North Carolina, County is adjudged to be correct. Let the plat and the certificate be registered.


This 6th day of July, 1967,
Edward Stokes, Clerk of Superior Court, By:
Sara E. Johnson
Clerk Superior Court for Mecklenburg
County, North Carolina

APPROVED IN ACCORDANCE WITH THE PROVISIONS OF CHAPTER 13,
ARTICLE 1 OF THE CITY CODE OF THE CITY OF CHARLOTTE,
NORTH CAROLINA.

CHARLOTTE-MECKLENBURG PLANNING COMMISSION

Fred E. Bryant July 6, 1967
ACTING SECRETARY DATE

Filed July 7, 1967 at 12:55 P.
EDGAR SMITH, Register of Deeds

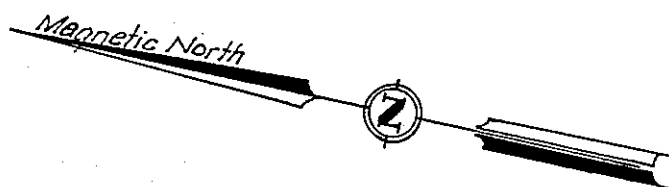

A PORTION OF OLDE PROVIDENCE #5 PROVIDENCE TOWNSHIP MECKLENBURG CO., N.C.

Scale: 1"=100'

June, 1967


(SECTION "C")

(Prop. of Ervin Industries, Inc.)

Bobby J. Rape

Reg. Surveyor

Note: Iron stakes at all lot corners
unless otherwise noted.

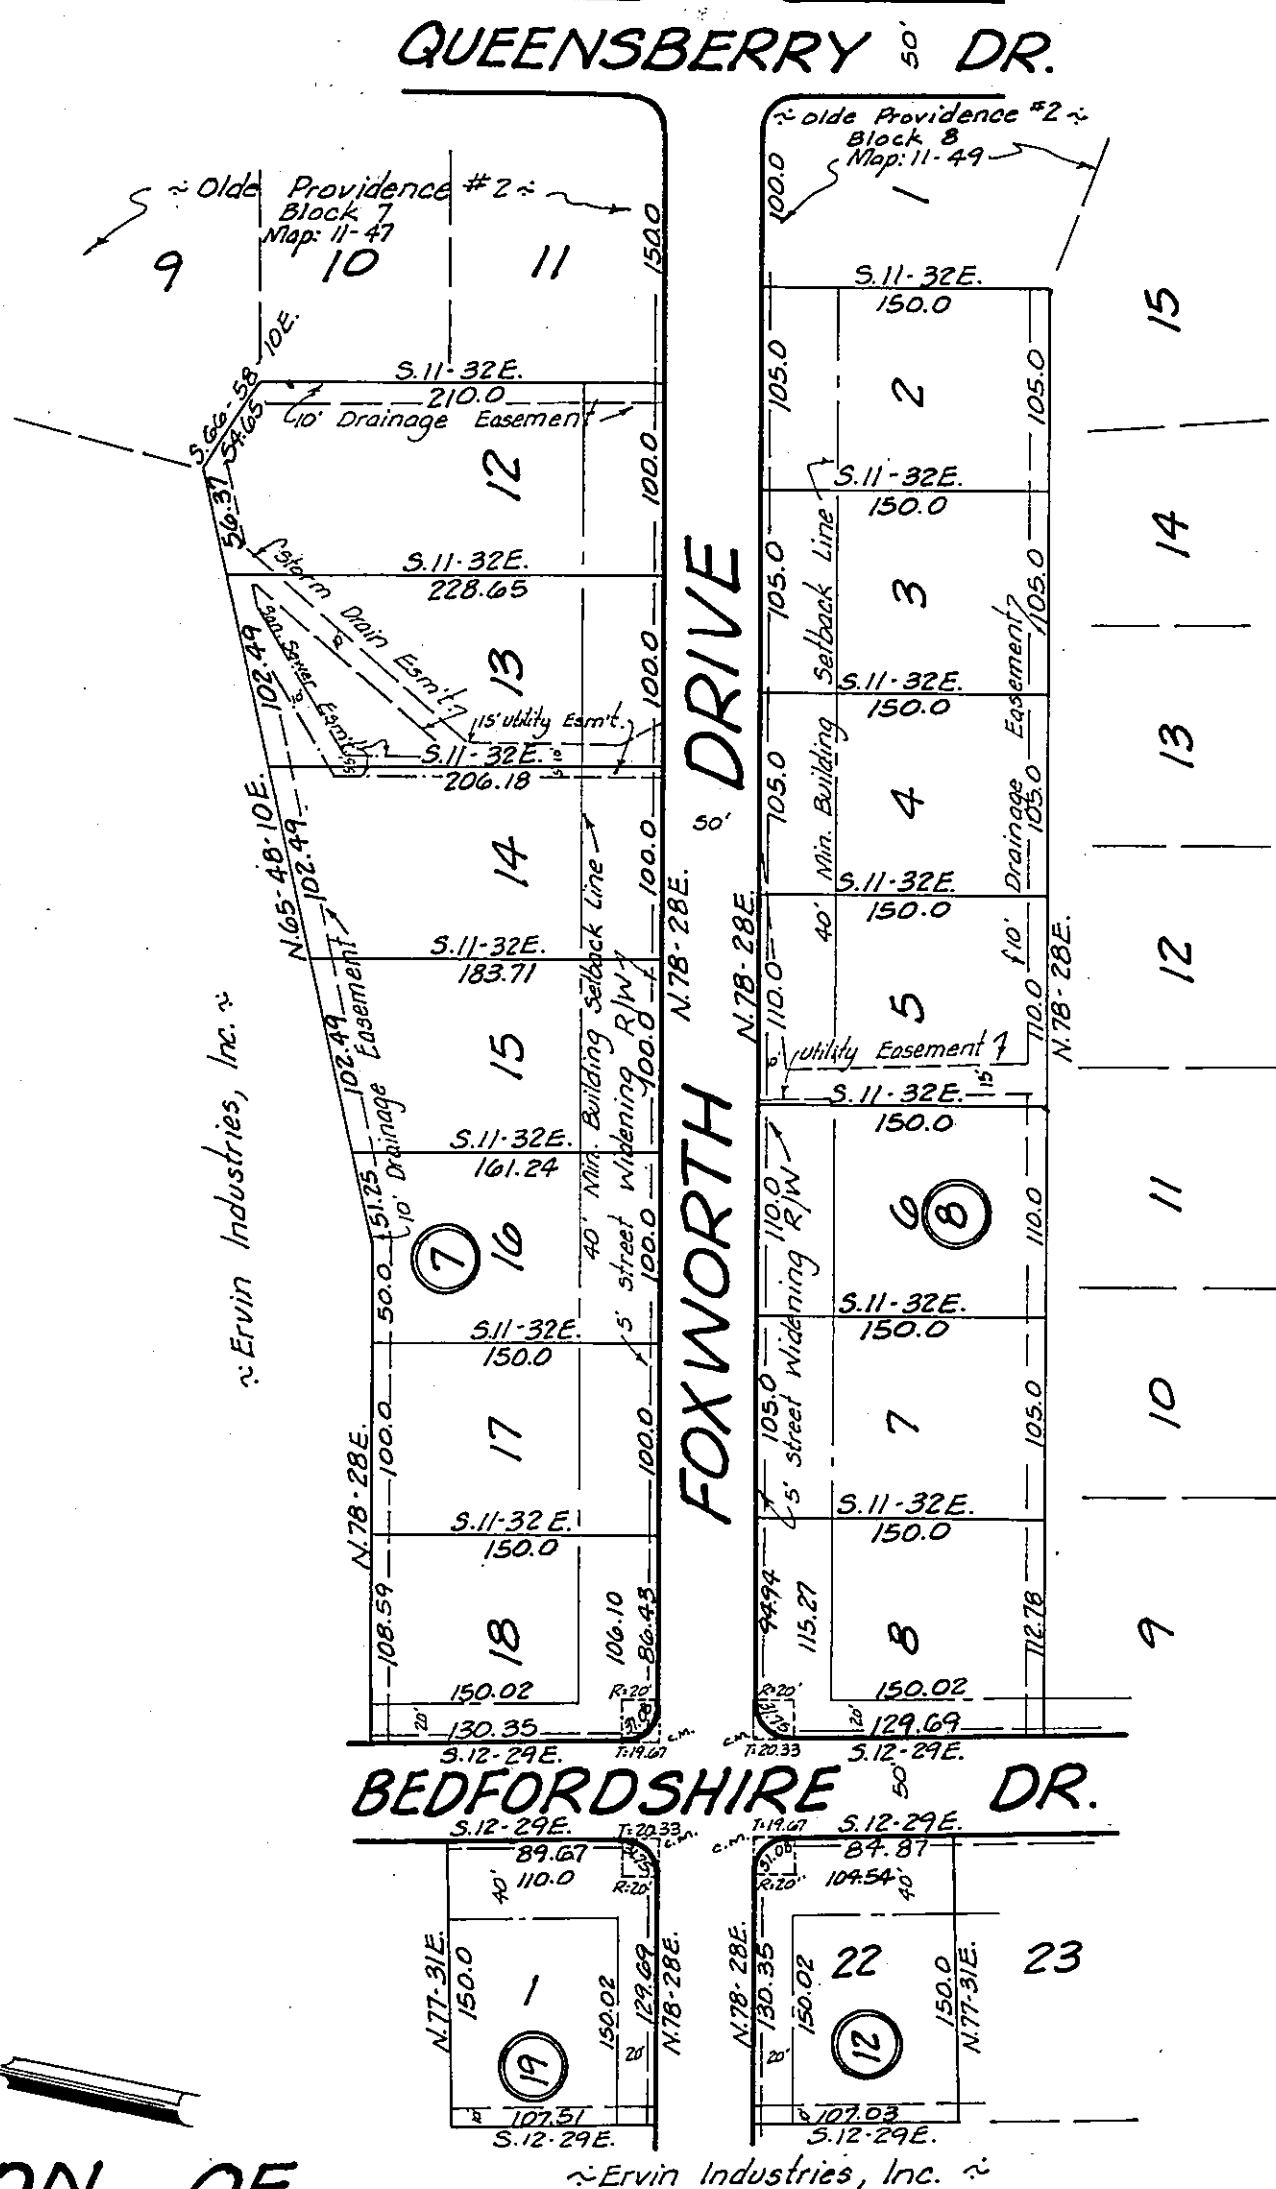

State of North Carolina
County of Mecklenburg

The undersigned surveyor, being duly sworn, deposes and says that the plat upon which this certificate appears was prepared in accordance with G. S. 47-30 as amended, is in all respects correct according to the best of his knowledge and belief, and was prepared from an actual survey made by him on the 23rd day of June, 1967, with a maximum linear error of closure of 1:10,000, and a maximum field error of angular closure of 7.5 Sec./Angle.

Bobby J. Rape
Reg. S. C. Surveyor

State of North Carolina
County of Mecklenburg

I, Arylane H. Aycock, a Notary Public in and for the County of Mecklenburg and State of North Carolina, do hereby certify that Bobby J. Rape, surveyor, personally appeared before me this day and acknowledged the due execution of the foregoing certificate and upon his oath swore to the truth of the statements set forth therein.

Witness my hand and notarial seal, this 23rd day of June, 1967.

Arylane H. Aycock
Notary Public

My com. expires: June 6, 1968

State of North Carolina
County of Mecklenburg

The foregoing certificate of Arylane H. Aycock, a Notary Public in and for Mecklenburg and State of North Carolina, County is adjudged to be correct. Let the plat and the certificate be registered.

This 6th day of July, 1967.
J. Edward Stokes, Clerk of Superior Court, By:
J. Edward Stokes
Clerk Superior Court for Mecklenburg County, North Carolina

APPROVED IN ACCORDANCE WITH THE PROVISIONS OF CHAPTER 18, ARTICLE 1 OF THE CITY CODE OF THE CITY OF CHARLOTTE, NORTH CAROLINA.

CHARLOTTE-MECKLENBURG PLANNING COMMISSION


Fred E. Bryant July 6, 1967
ACTING SECRETARY DATE

Filed 7-7-1967 at 12:55 P.M.
EDGAR SMITH, Register of Deeds

A PORTION OF
OLDE PROVIDENCE #5
(SECTION "B")
PROVIDENCE TWSP.
MECKLENBURG CO., N.C.

Scale: 1" = 100' (Prop. of Ervin Industries, Inc.) Bobby J. Rape
June 1967 Reg. Surveyor

Note: Iron stakes at all lot corners unless otherwise noted.

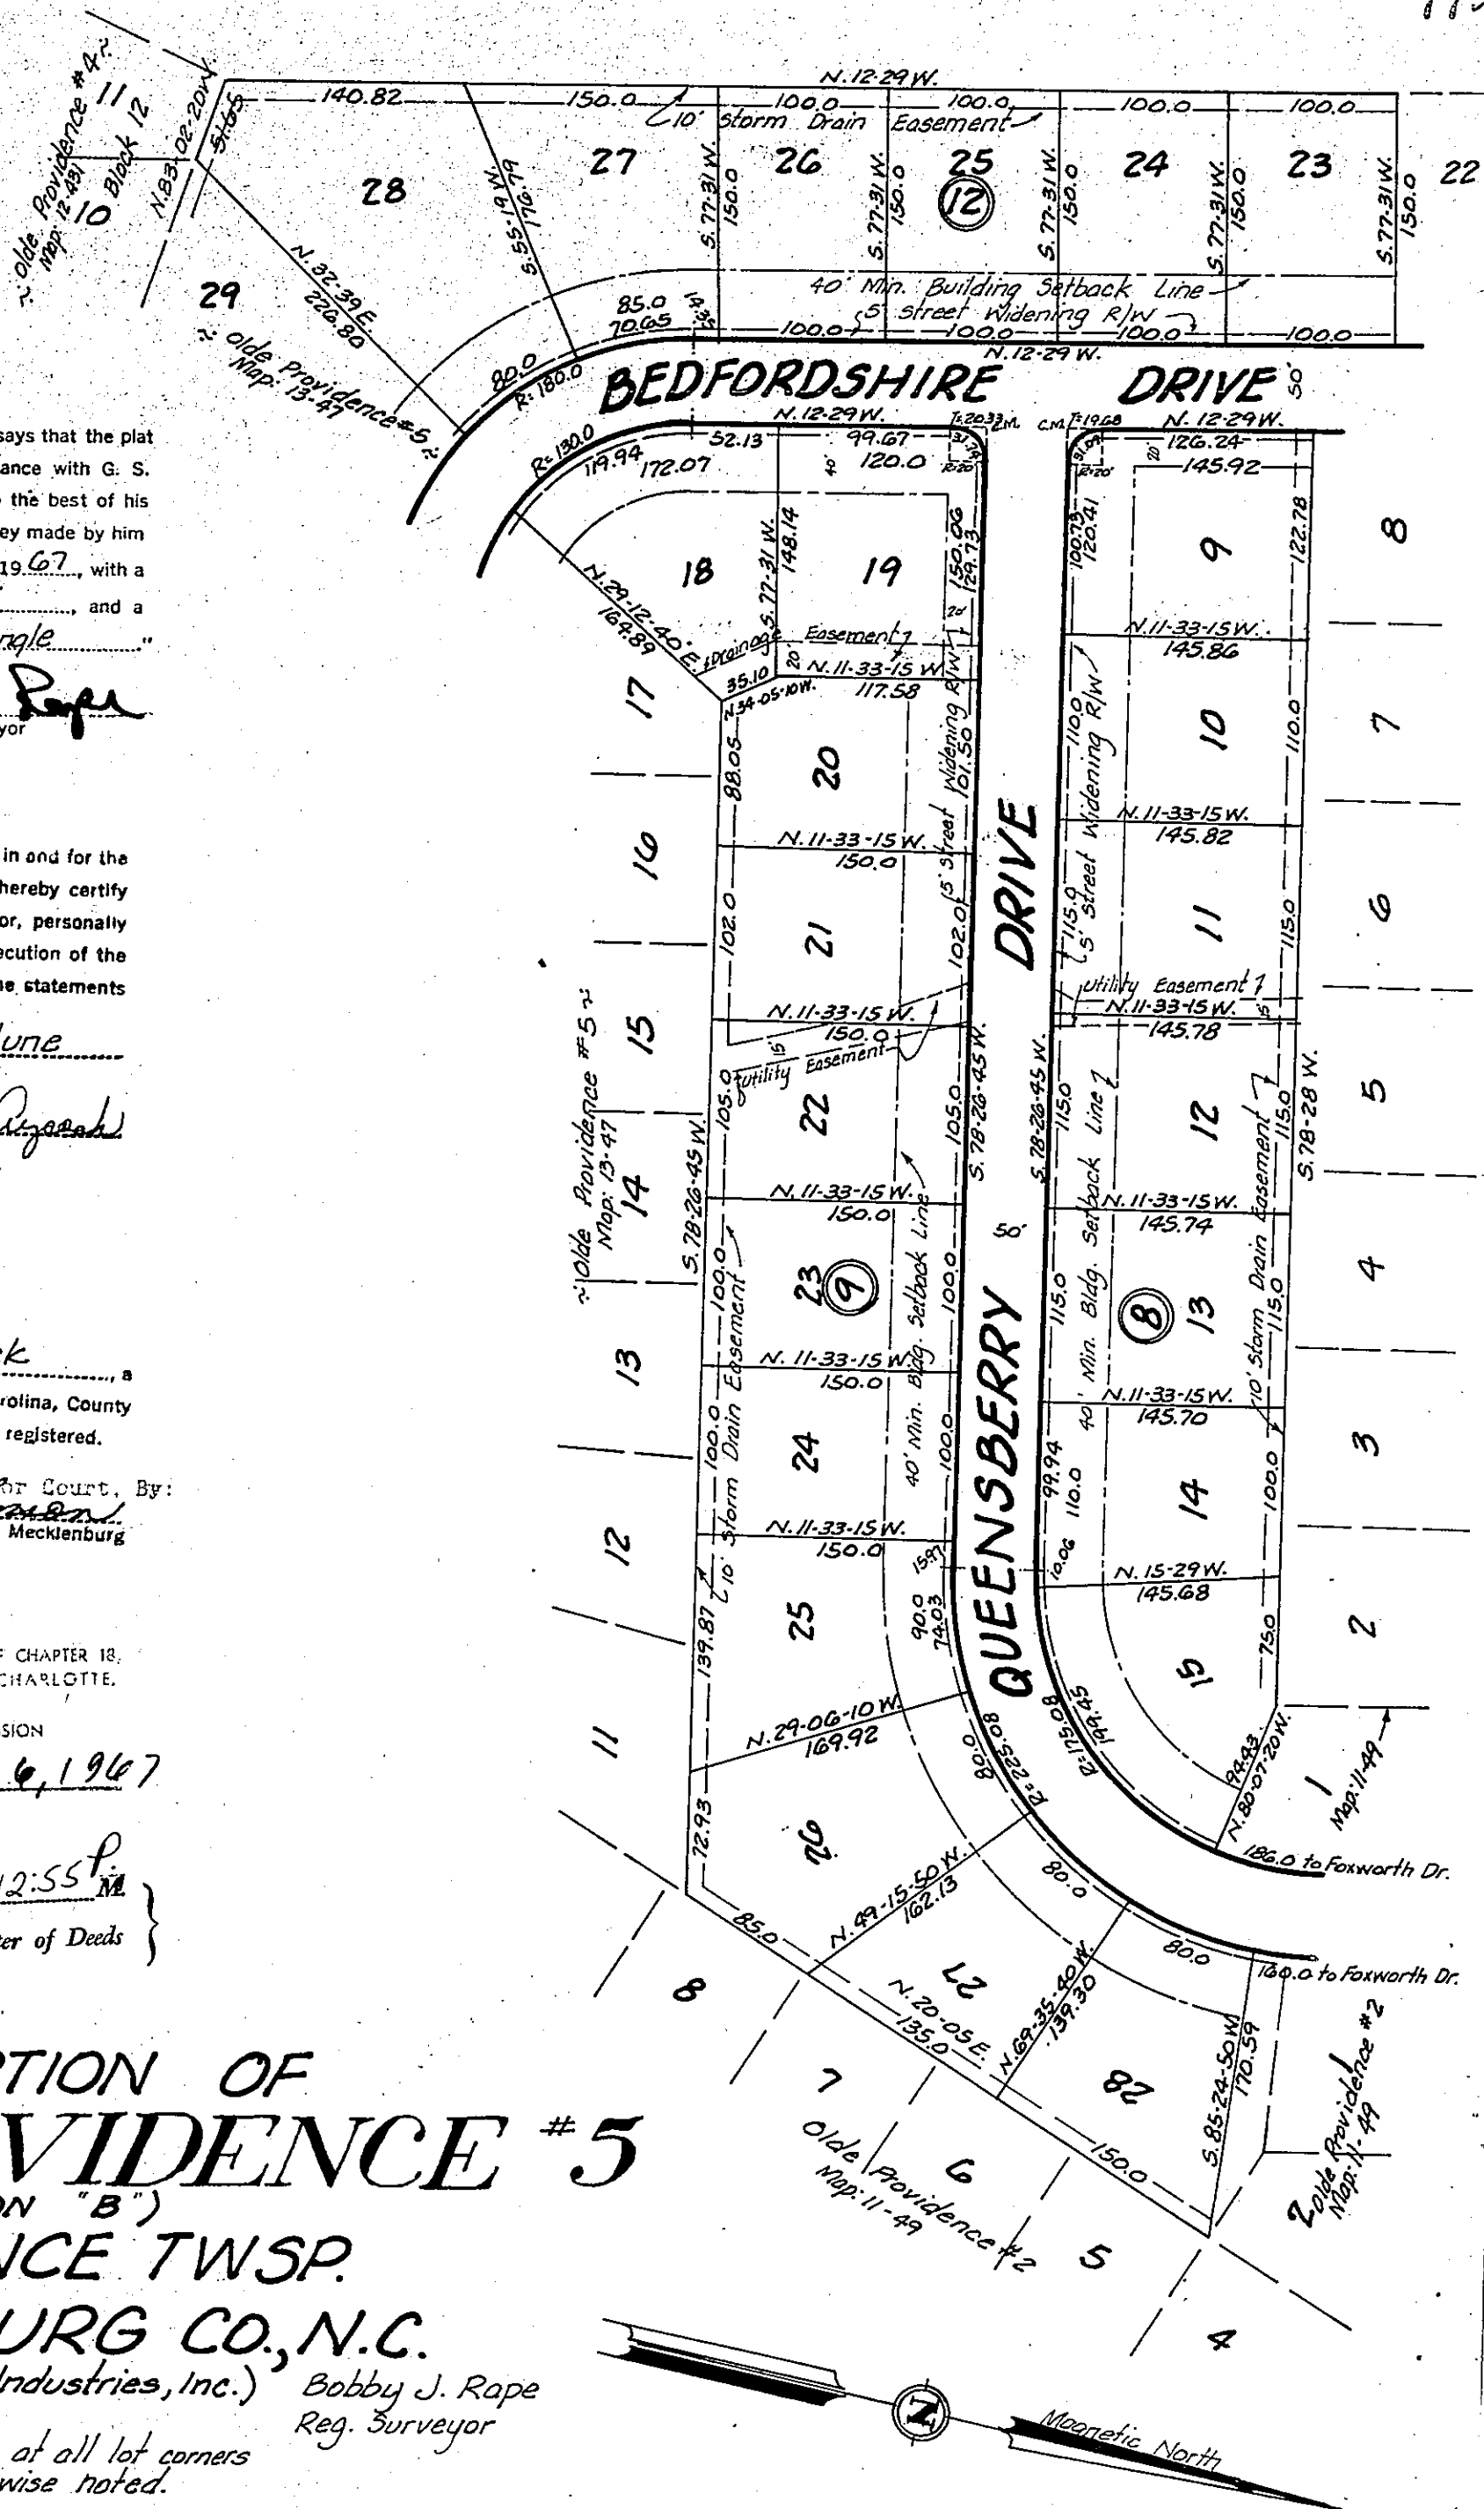

State of North Carolina
County of Mecklenburg

"The undersigned surveyor, being duly sworn, deposes and says that the plat upon which this certificate appears was prepared in accordance with G. S. 47-30 as amended, is in all respects correct according to the best of his knowledge and belief, and was prepared from an actual survey made by him on the 30th day of March, 1967, with a maximum linear error of closure of 1' : 10,000' and a maximum field error of angular closure of 7.5 sec. / Angle

Bobby J. Rape
Reg. Surveyor

State of North Carolina
County of Mecklenburg

I, Arylane H. Aycock, a Notary Public in and for the County of Mecklenburg and State of North Carolina, do hereby certify that Bobby J. Rape, surveyor, personally appeared before me this day and acknowledged the due execution of the foregoing certificate and upon his oath swore to the truth of the statements set forth therein.

Witness my hand and notarial seal, this 30th day of March, 1967.

Arylane H. Aycock
Notary Public

My com. expires June 6, 1968

State of North Carolina
County of Mecklenburg

The foregoing certificate of Arylane H. Aycock, a Notary Public in and for Mecklenburg and State of North Carolina, County is adjudged to be correct. Let the plat and the certificate be registered. This 11th day of April, 1967.


Marcelle B. Duncan
Assistant Clerk Superior Court for Mecklenburg County, North Carolina

APPROVED IN ACCORDANCE WITH THE PROVISIONS OF CHAPTER 18, ARTICLE 1 OF THE CITY CODE OF THE CITY OF CHARLOTTE, NORTH CAROLINA.

CHARLOTTE-MECKLENBURG PLANNING COMMISSION

Fred E. Bryant April 10, 1967
ACTING SECRETARY DATE

Filed April 11, 1967 at 3:50 P.M.
EDGAR SMITH, Register of Deeds

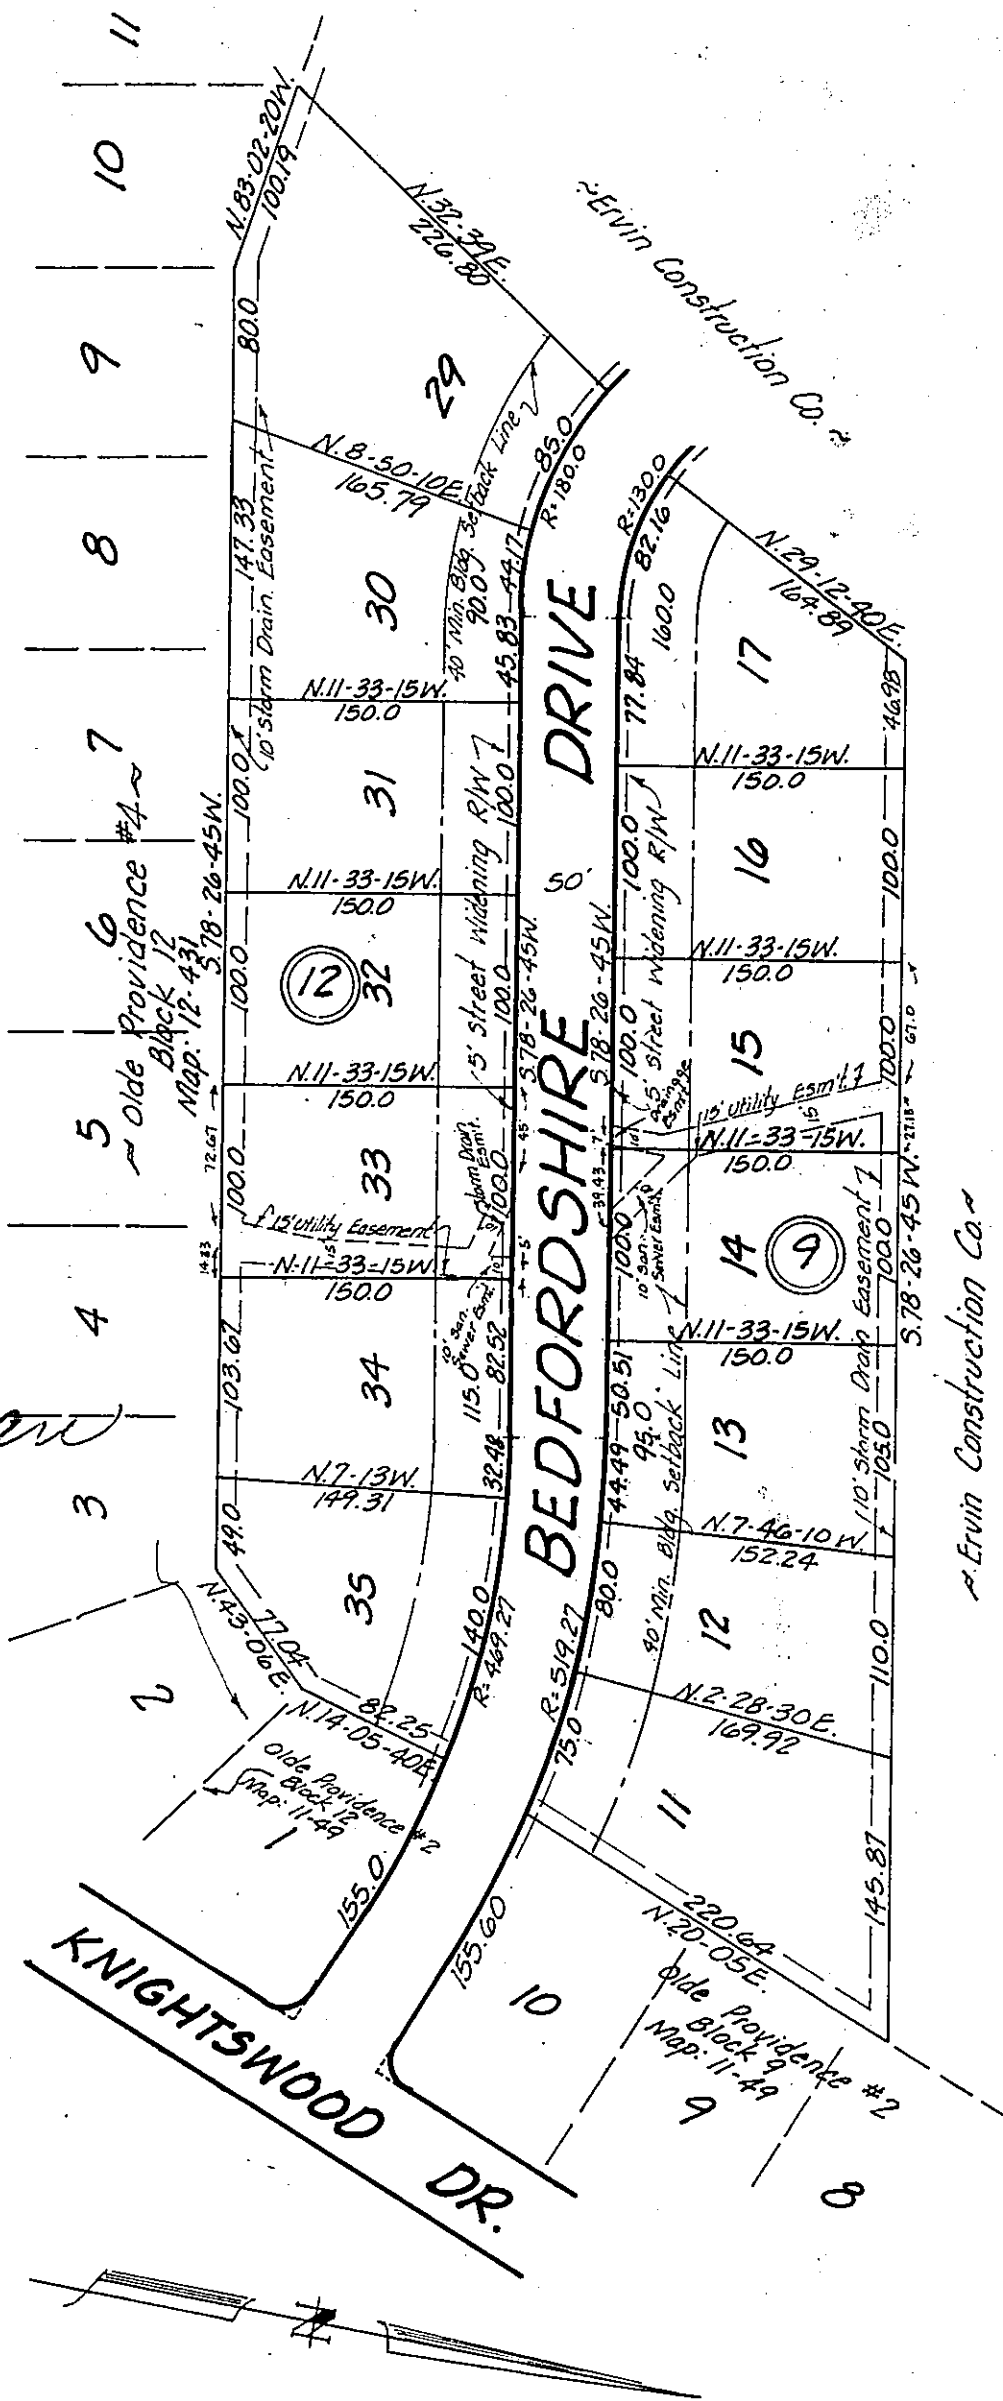


A PORTION OF
OLDE PROVIDENCE #5
(SECTION #1)

PROVIDENCE TOWNSHIP
MECKLENBURG COUNTY, N.C.

Scale: 1"=100'
March 1967

(Property of Ervin Const. Co.)

Bobby J. Rape
N.C. Reg. Surveyor

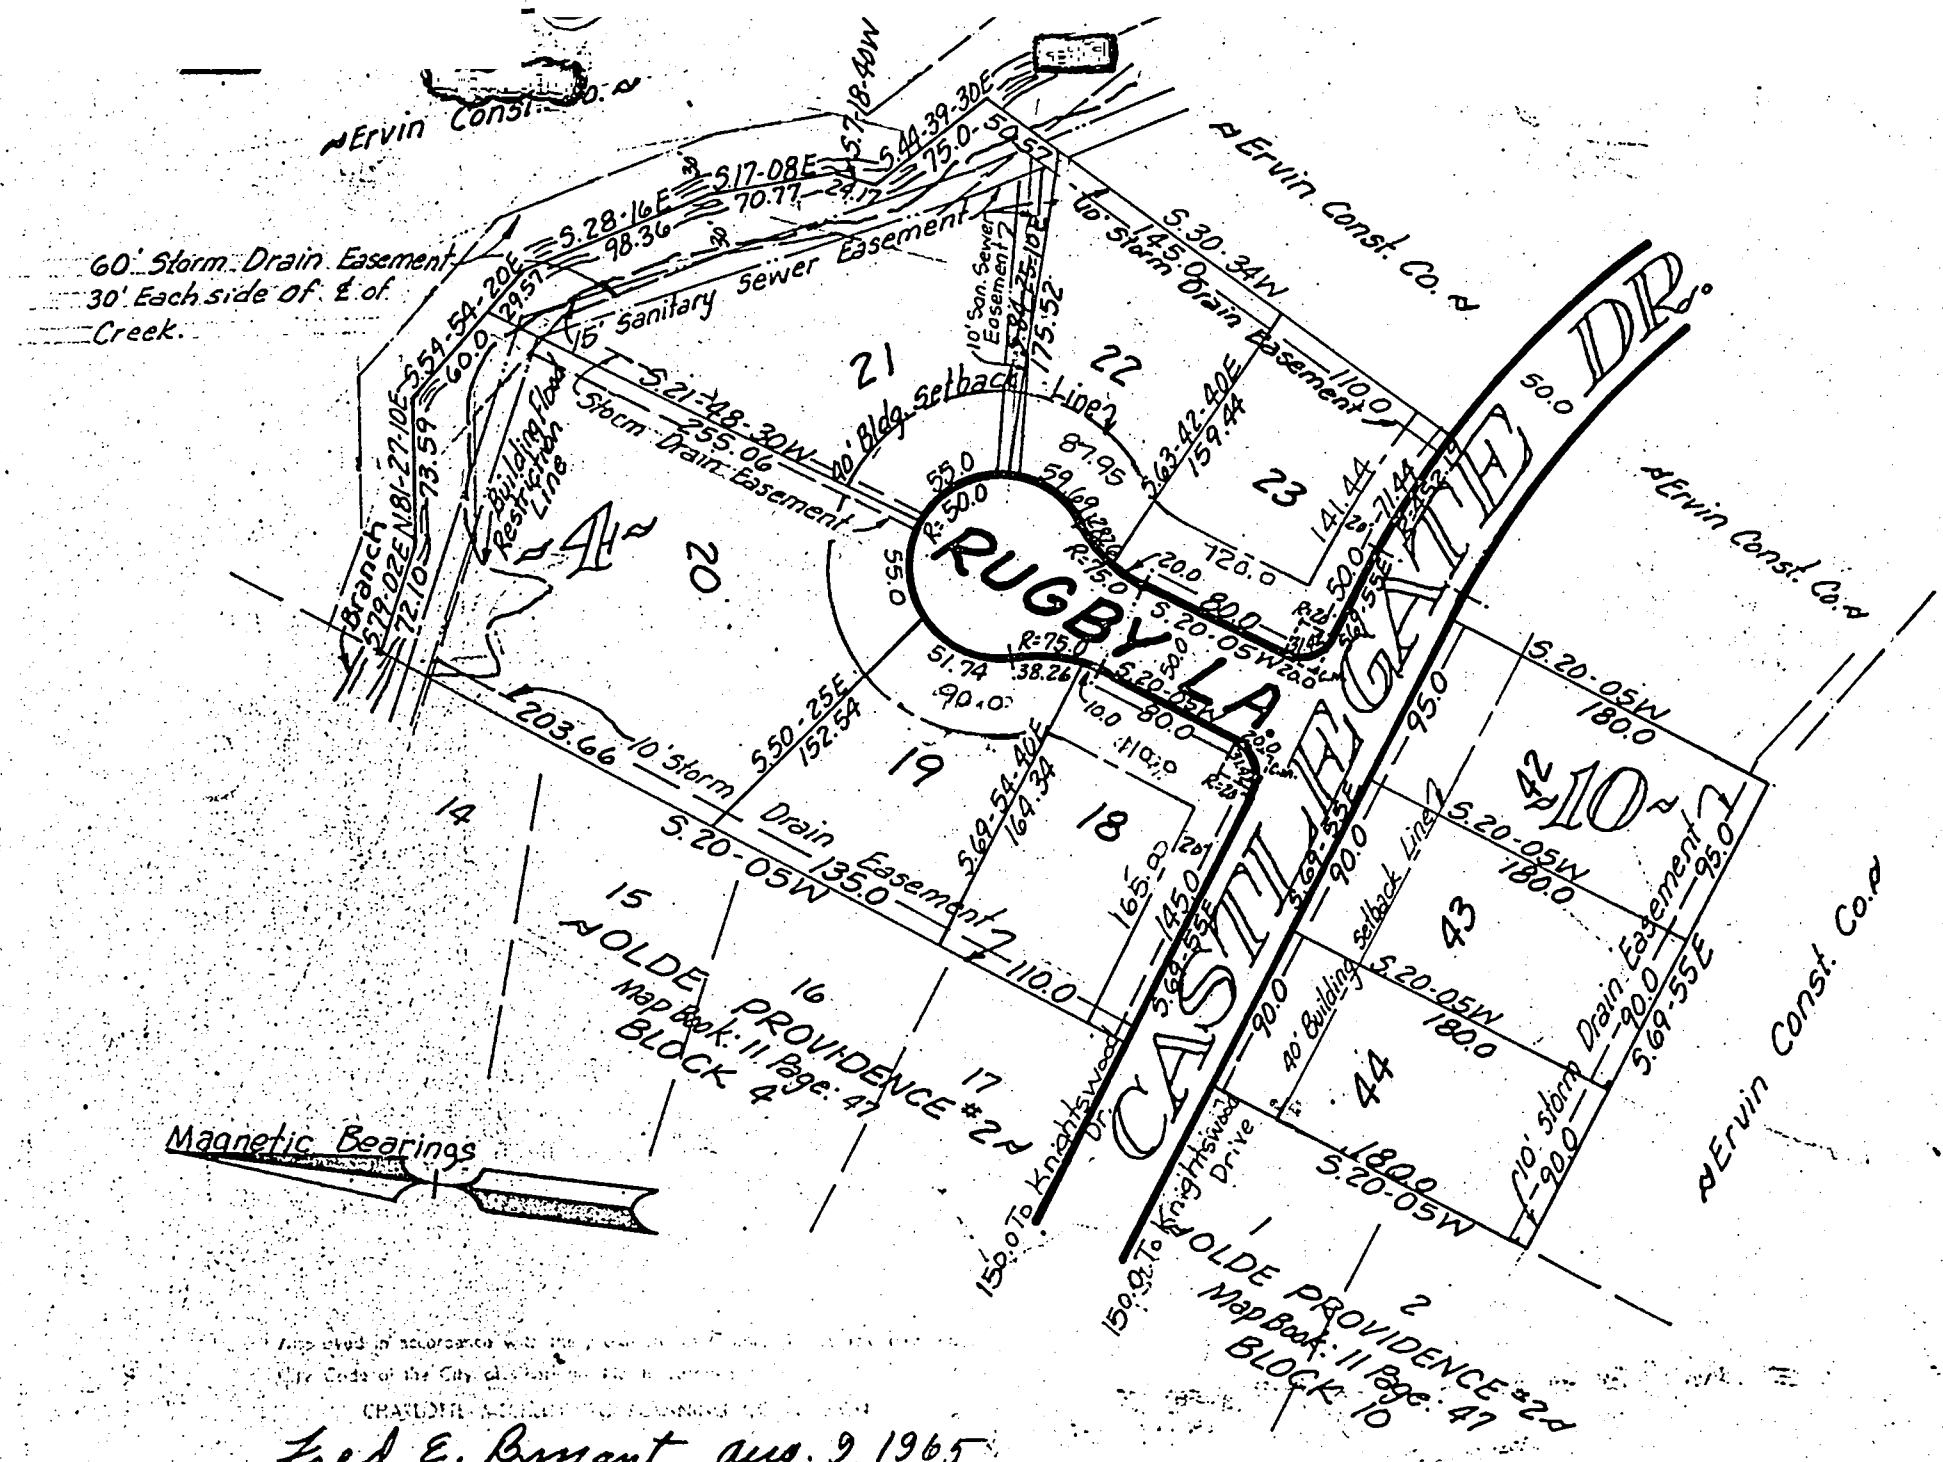

State of North Carolina
County of Mecklenburg

"The undersigned surveyor, being duly sworn, deposes and says that the plat upon which this certificate appears was prepared in accordance with G. S. 47-30 as amended, is in all respects correct according to the best of his knowledge and belief, and was prepared from an actual survey made by him on the 6th day of July, 1965, with a maximum linear error of closure of 1:10,000 and a maximum field error of angular closure of 7.5 sec per angle

A. Alan Wallwork
Reg. N. C. Surveyor
ALAN WALLWORK
LAND SURVEYOR

State of North Carolina
County of Mecklenburg

I, KATHRYN G. SETZER, a Notary Public in and for the County of Mecklenburg and State of North Carolina, do hereby certify that A. ALAN WALLWORK, surveyor, personally appeared before me this day and acknowledged the due execution of the foregoing certificate and upon his oath swore to the truth of the statements set forth therein.

Witness my hand and notarial seal, this 9th day of July, 1965.

Kathryn G. Setzer
Notary Public

My com. expires: Sept. 20, 1966

State of North Carolina
County of Mecklenburg

The foregoing certificate of Kathryn G. Setzer, a Notary Public in and for Mecklenburg and State of North Carolina, County is adjudged to be correct. Let the plat and the certificate be registered.

This 11th day of August, 1965.

Frederic B. Hair
Clark Superior Court for Mecklenburg County, North Carolina

Fred E. Bryant Aug. 9, 1965
Acting Register

A PORTION OF
OLDE PROVIDENCE #3
PROVIDENCE TWP.
MECKLENBURG CO., N.C.
(Property of Ervin Construction Company)

Scale: 1"=100'
June, 1965

Recorded Map Book:—Page:—

A. Alan Wallwork
Reg. Surveyor


Filed Aug 11, 1965 at 13:00 P. M.
EDGAR SMITH, Register of Deeds

ORIGINAL DOCUMENT IS OF POOR QUALITY

333

State of North Carolina
County of Mecklenburg

"The undersigned surveyor, being duly sworn, deposes and says that the plat upon which this certificate appears was prepared in accordance with G. S. 47-30 as amended, is in all respects correct according to the best of his knowledge and belief, and was prepared from an actual survey made by him on the 20th day of Oct. 1965, with a maximum linear error of closure of 1-10,000' and a maximum field error of angular closure of 7.5 sec. large."

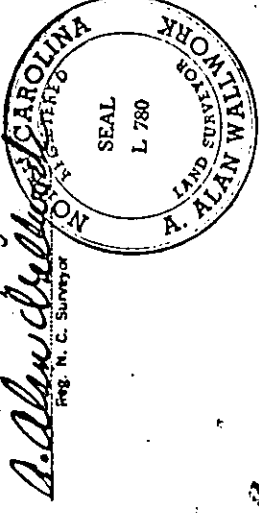

State of North Carolina
County of Mecklenburg

I, Marian C. Dellinger, a Notary Public in and for the County of Mecklenburg and State of North Carolina, do hereby certify that A. Alan Wallwork, Surveyor, personally appeared before me this day and acknowledged the due execution of the foregoing certificate and upon his oath swore to the truth of the statements set forth therein.
Witness my hand and notarial seal this 20th day of Oct. 1965.

Marian C. Dellinger
Notary Public

My com. expires December 16, 1965

State of North Carolina
County of Mecklenburg

The foregoing certificate of Marian C. Dellinger, a Notary Public in and for Mecklenburg and State of North Carolina, County is adjudged to be correct. Let the plat and the certificate be registered. This 20th day of November, 1965.

J. Edward Staley, Jr., Clerk of Superior Court,
County of Mecklenburg


Approved in accordance with the provisions of Chapter 18, Article 1 of the City Code of the City of Charlotte, North Carolina.

OFFICIAL MECKLENBURG PLANNING COMMISSION

Fred C. Bryant, Nov. 18, 1965
Acting Secretary

Filed Nov. 22, 1965 at 3 P. M.
EDGAR SMITH, Register of Deeds

335

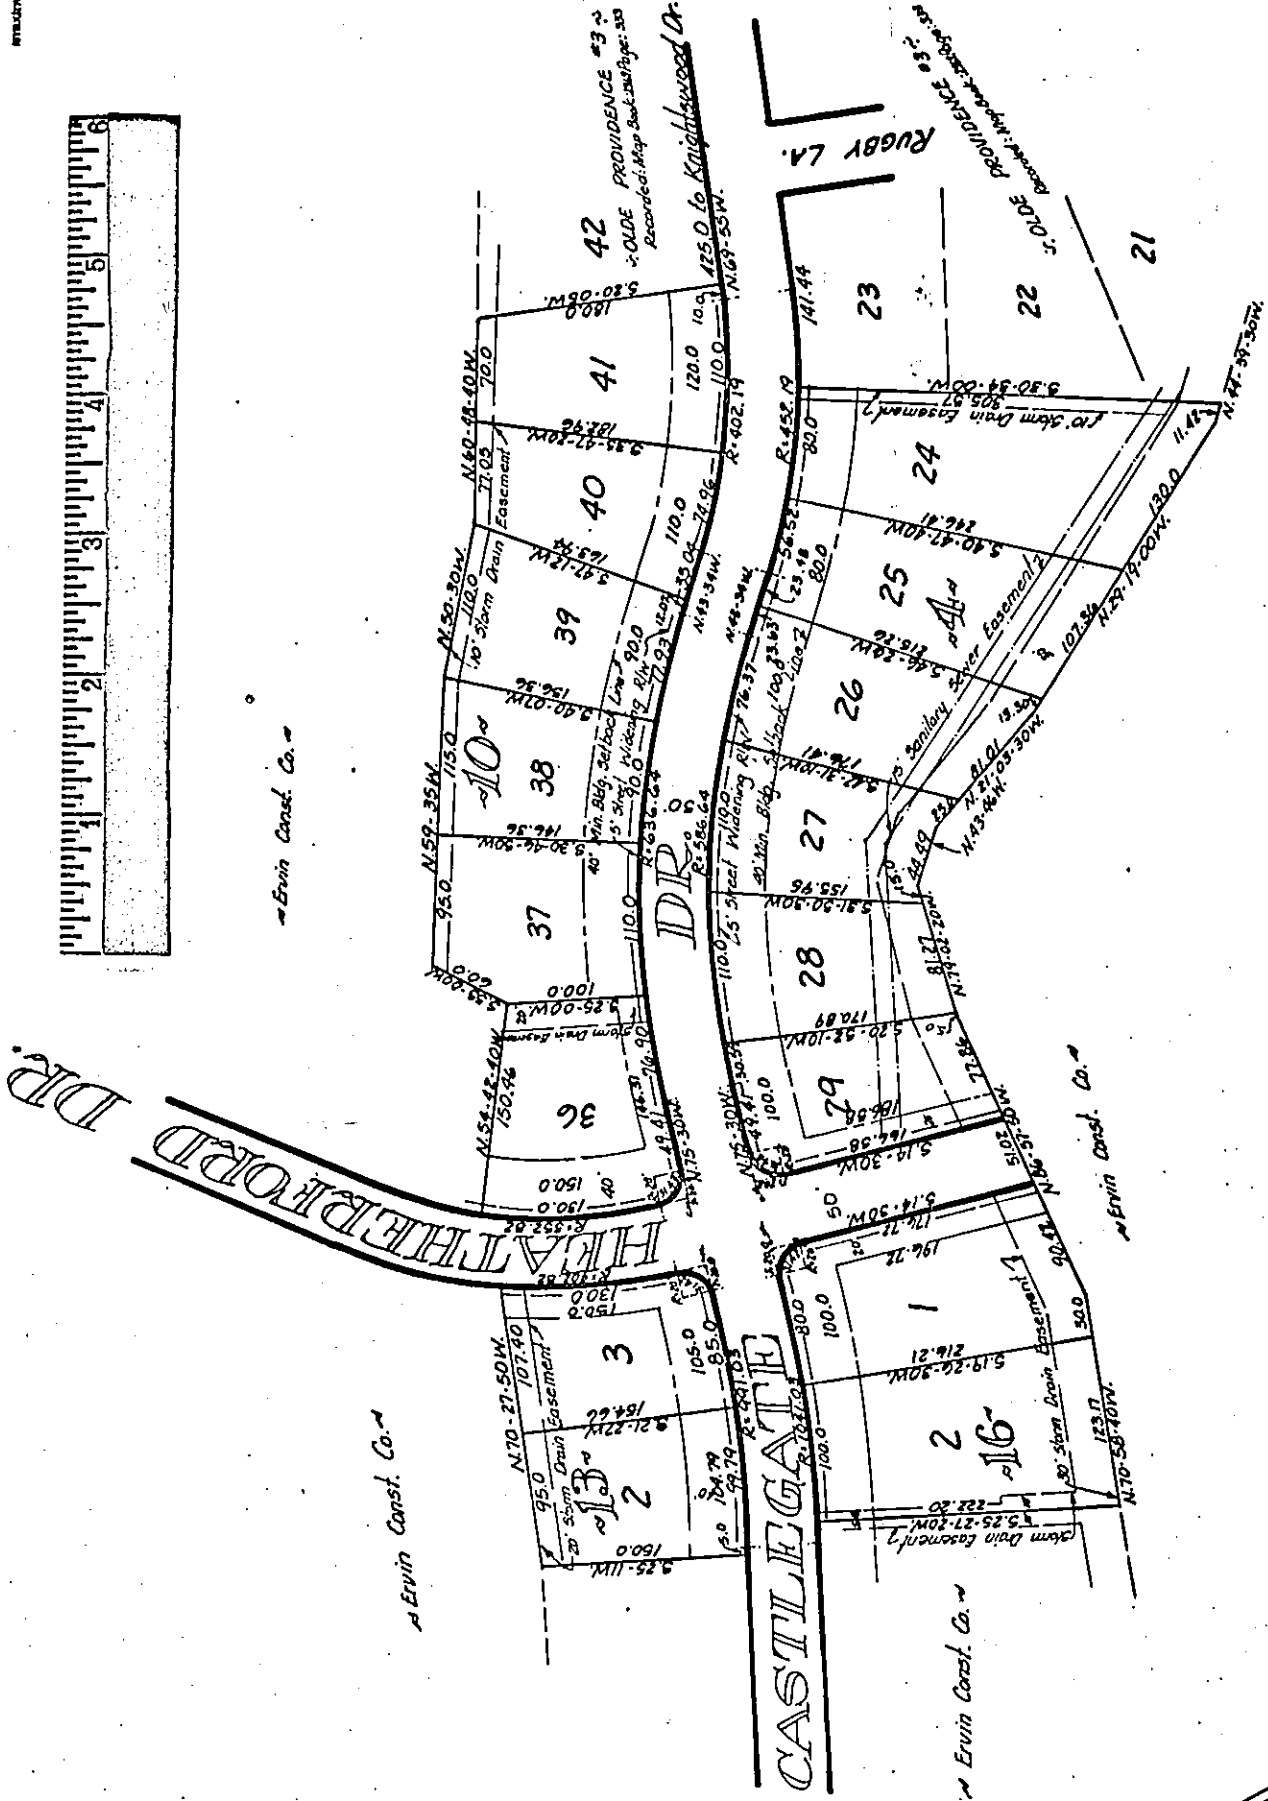

BATTLE FOREST
PROVIDENCE TOWNSHIP
MECKLENBURG CO., N.C.
(Property of Ervin Const. Co.)
A. Alan Wallwork
Reg. Surveyor

Scale: 1"=100'
Oct., 1965

Recorded: Map Book: Page:

Fred E. Bryant June 23, 1967
ACTING SECRETARY DATE

State of North Carolina
County of Mecklenburg

"The undersigned surveyor, being duly sworn, deposes and says that the plat upon which this certificate appears was prepared in accordance with G. S. 47-30 as amended, is in all respects correct according to the best of his knowledge and belief, and was prepared from an actual survey made by him on the 14th day of June, 1967, with a maximum linear error of closure of 1' : 10,000' and a maximum field error of angular closure of 7.5 Sec. / Angle"

State of North Carolina
County of Mecklenburg.

I, Arylane H. Aycock a Notary Public in and for the
County of Mecklenburg and State of North Carolina, do hereby certify
that Bobby J. Rape surveyor, personally
appeared before me this day and acknowledged the due execution of the
foregoing certificate and upon his oath swore to the truth of the statements
set forth therein.

Witness my hand and notarial seal, this 14th day of June 1967.

My com. expires: June 6, 1968

State of North Carolina
County of Mecklenburg


The foregoing certificate of Arylane H. Ayccock, a
Notary Public in and for Mecklenburg and State of North Carolina, County
is adjudged to be correct. Let the plat and the certificate be registered.
This 23rd day of June, 1967

Marcell B. Duncan
Assistant Clerk Superior Court for Mecklenburg
County, North Carolina


A PORTION OF
BATTLE FOREST
PROVIDENCE TOWNSHIP
MECKLENBURG CO., N.C.

Scale: 1"=100' (Property of: ERVIN INDUSTRIES, INC.) Bobby J. Rape
June 1967 N.C. Reg. Surveyor

Note: Iron stakes at all lot corners unless otherwise noted.

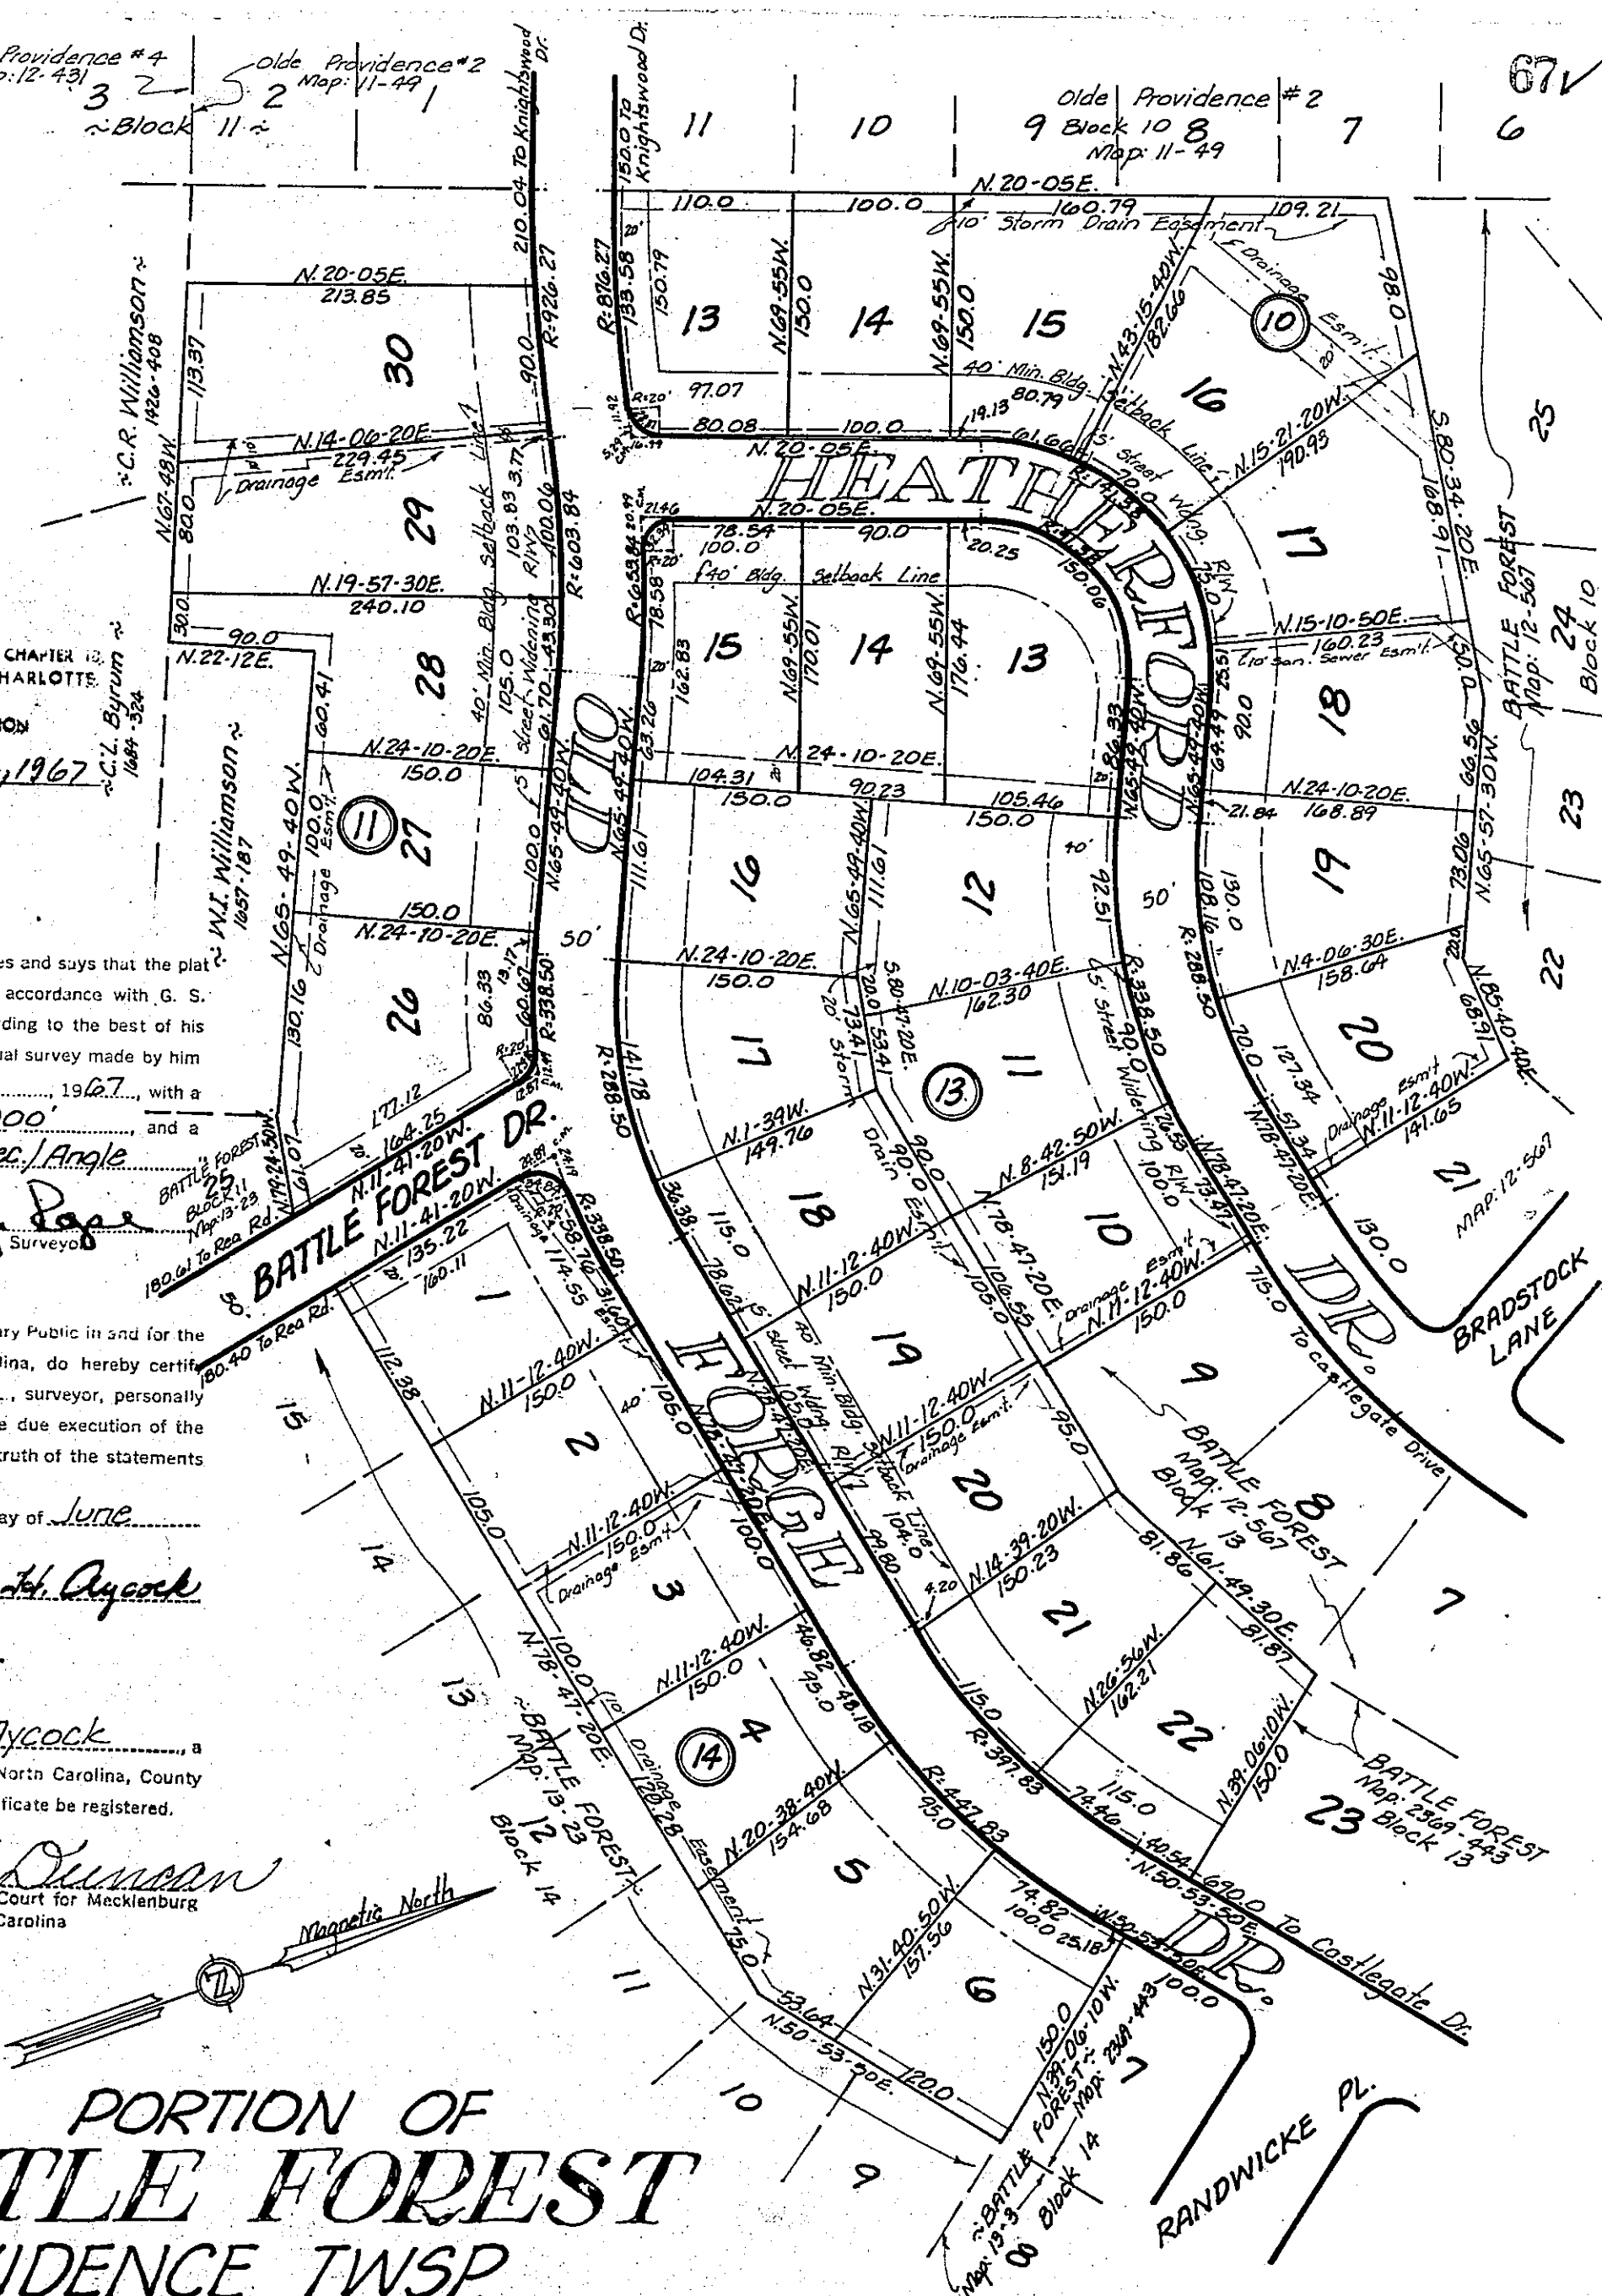

Filed 6-23- 1967 at 4:45 M
EDGAR SMITH, Register of Deeds

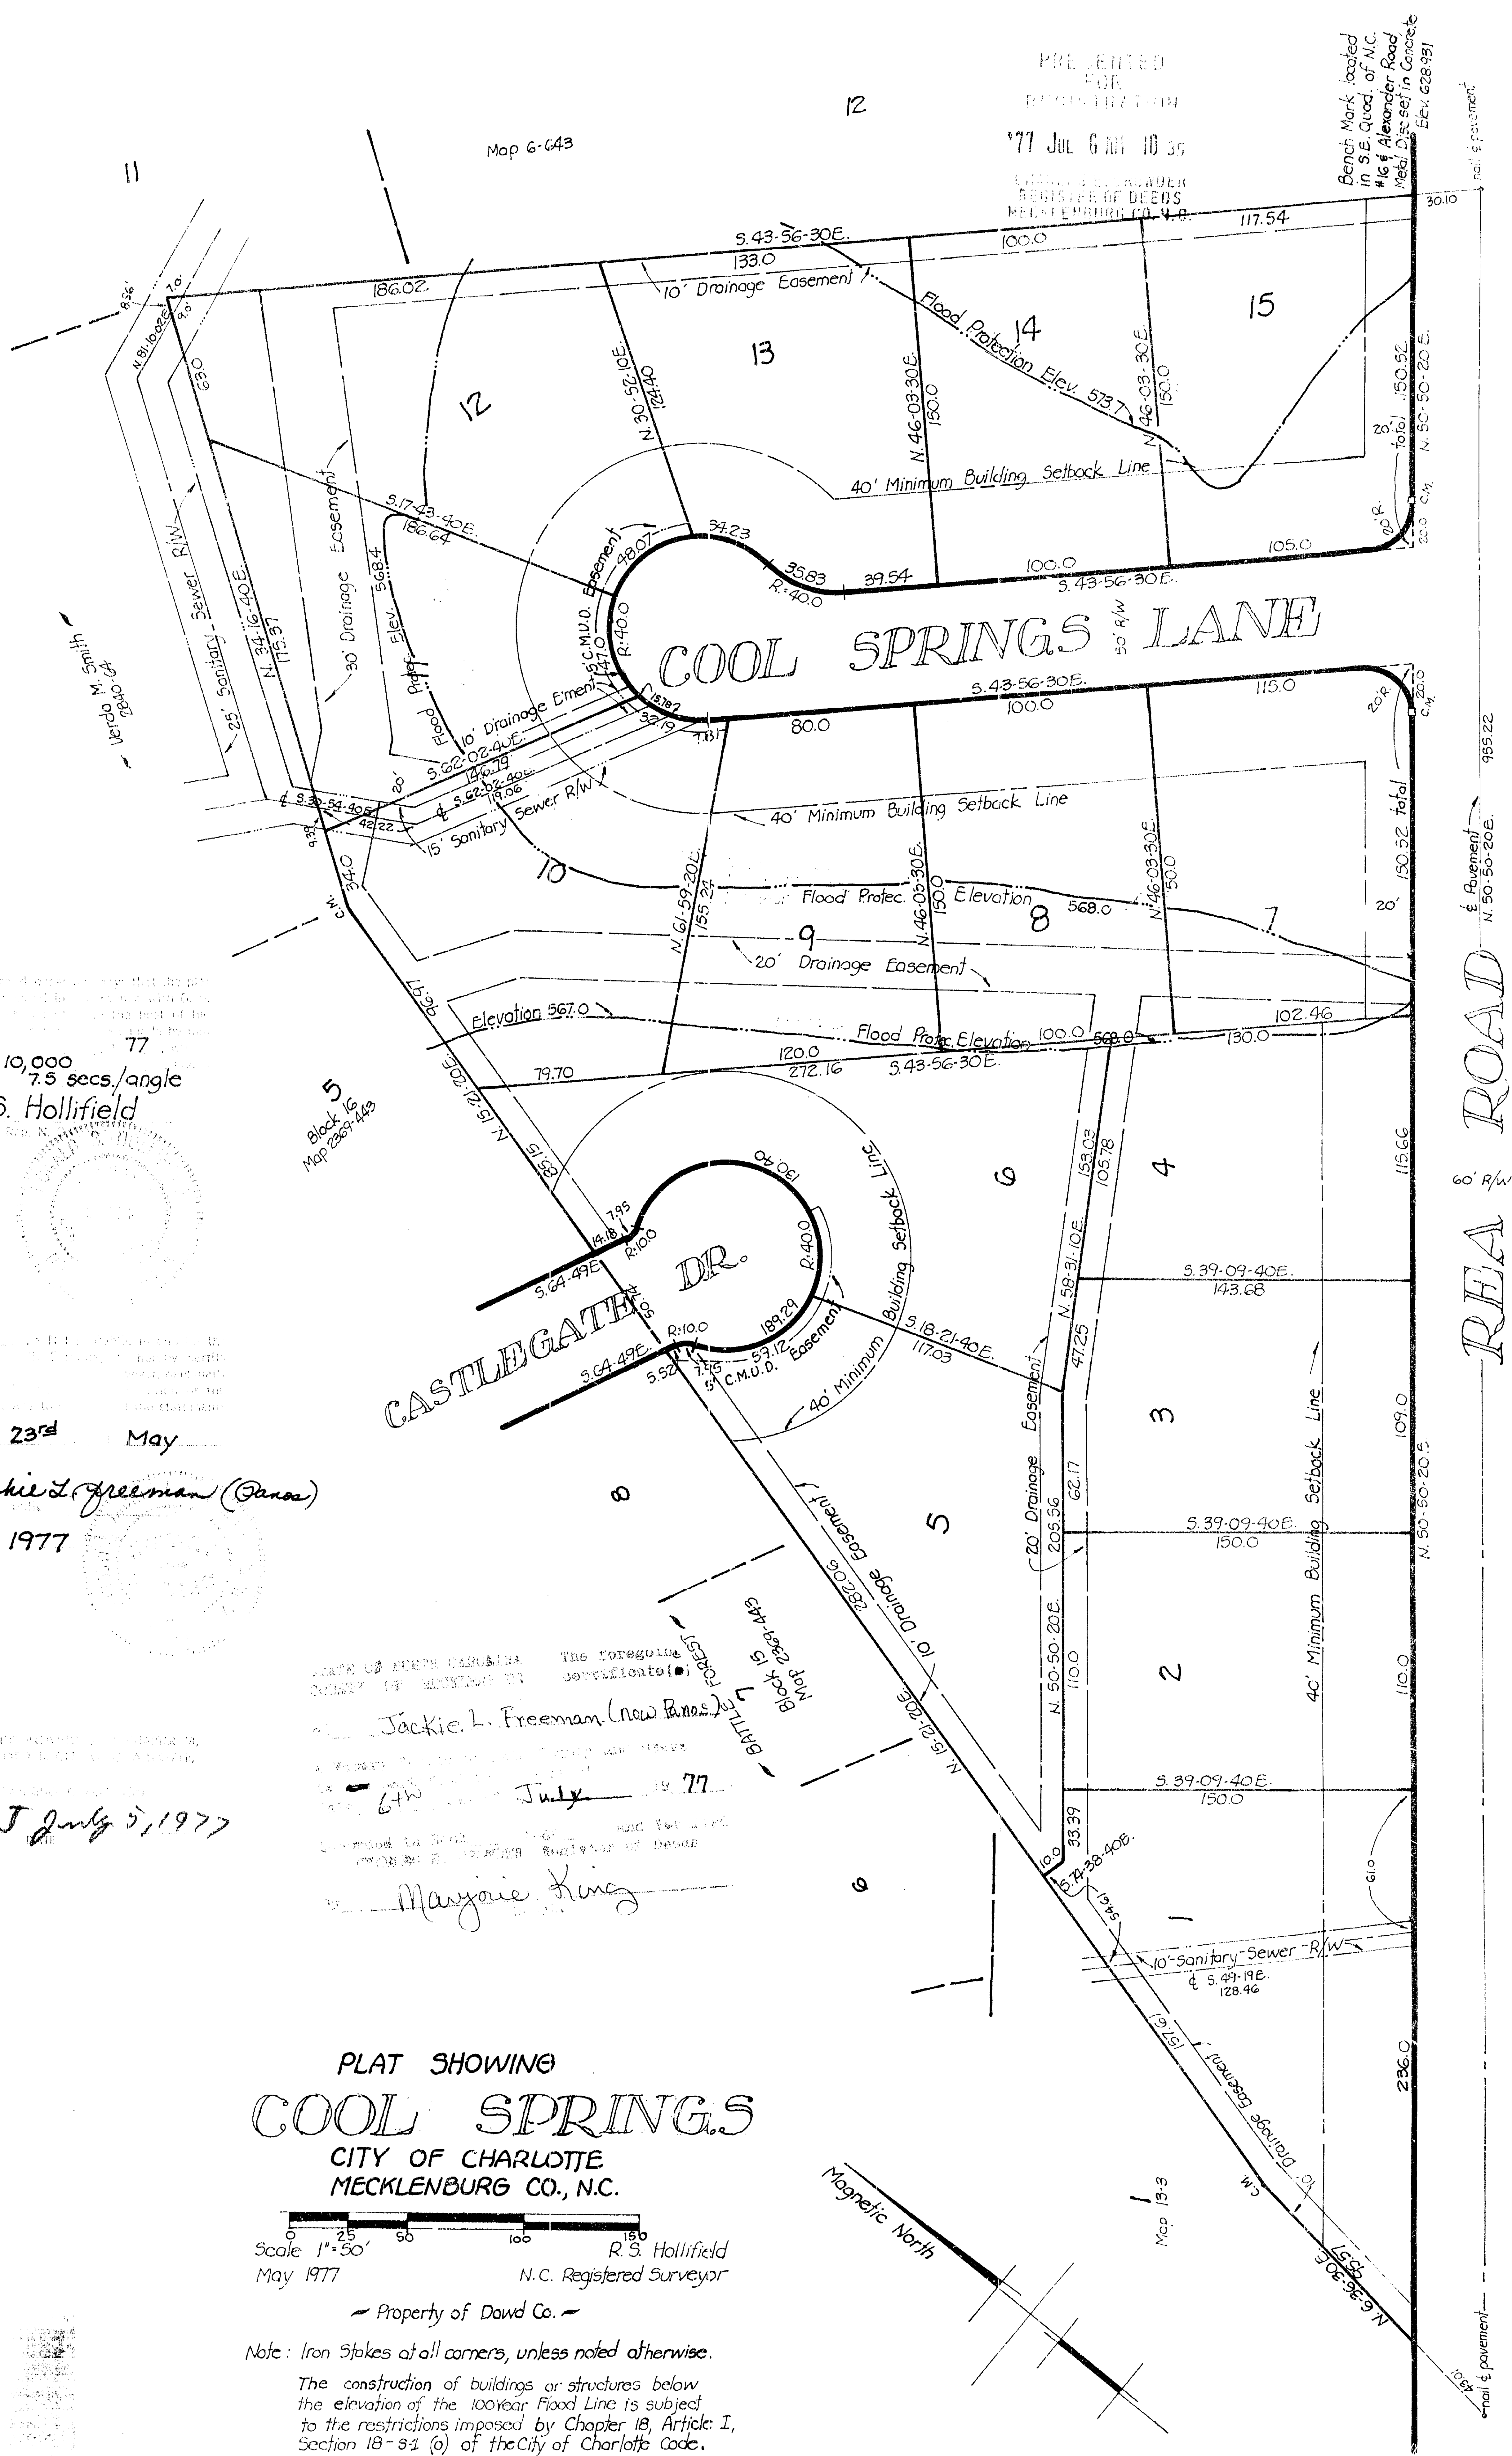

May 1:10,000
7.5 secs./angle
R.S. Hollifield

Jackie L. Freeman
R.S. Hollifield

23rd May
August 1, 1977

Jackie L. Freeman (Panoa)

Fred E. Bryant July 5, 1977

PLAT SHOWING
COOL SPRINGS
CITY OF CHARLOTTE
MECKLENBURG CO., N.C.

Scale 1"=50'
May 1977

R.S. Hollifield
N.C. Registered Surveyor

Property of Dowd Co.

Note: Iron Stakes at all corners, unless noted otherwise.

The construction of buildings or structures below the elevation of the 100-year Flood Line is subject to the restrictions imposed by Chapter 18, Article I, Section 18-51 (c) of the City of Charlotte Code.

A PORTION OF
OLDE PROVIDENCE N°8
(SECTION "C")

PROVIDENCE TOWNSHIP
MECKLENBURG COUNTY, N.C.


SCALE 1"=100'
JULY, 1971

PROPERTY OF THE ERVIN CO.

BOBBY J. RAPE
N.C.R.L.S. #1108

GRAPHIC SCALE
25 50 100 150 200

NOTE
IRON STAKES AT ALL LOT CORNERS
UNLESS OTHERWISE SPECIFIED.

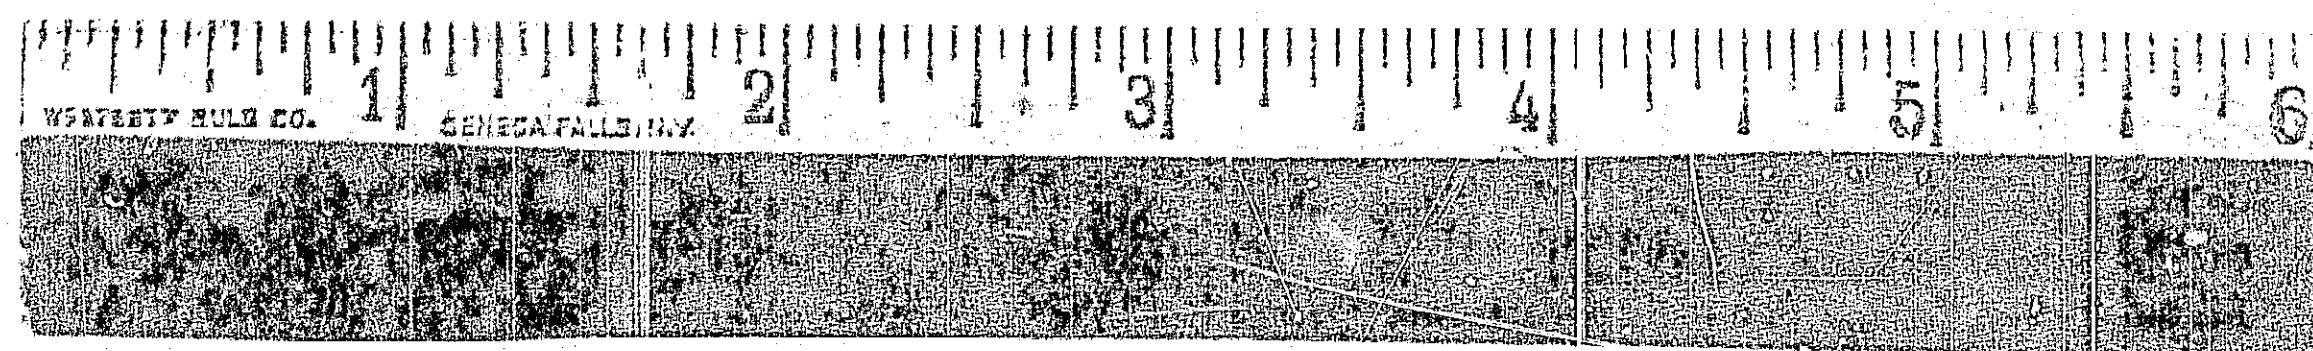

State of North Carolina
County of Mecklenburg

The undersigned surveyor, being duly sworn, deposes and says that the plat upon which this certificate appears was prepared in accordance with G. S. 47-30 as amended, is in all respects correct according to the best of his knowledge and belief, and was prepared from an actual survey made by him on the 31st day of August, 1971, with a maximum linear error of closure of 1:10,000 and a maximum field error of angular closure of 7.5 Sec./Angle.

Bobby J. Rape
Registered Surveyor

Notary Public
County of Mecklenburg

I, *Verta W. Barrett*, a Notary Public in and for the County of Mecklenburg and State of North Carolina, do hereby certify that *Bobby J. Rape*, surveyor, personally appeared before me this day and acknowledged the due execution of the foregoing certificate and upon his oath swore to the truth of the statements set forth therein.
Witness my hand and notarial seal, this 31st day of August, 1971.

Verta W. Barrett
Notary Public

My comm. expires: May 22, 1975

APPROVED IN ACCORDANCE WITH THE PROVISIONS OF CHAPTER 13, ARTICLE 1, OF THE CITY CODE OF THE CITY OF CHARLOTTE, NORTH CAROLINA.

CHARLOTTE-MECKLENBURG PLANNING COMMISSION

Fred E. Bryant *Sept 16, 1971*
ACTING SECRETARY DATE

STATE OF NORTH CAROLINA FOR MECKLENBURG COUNTY
COUNTY OF MECKLENBURG


I, *Verta W. Barrett*

Notary Public
1971 September 71

My comm. expires: September 71

Margorie King

NOTE:
THE CONSTRUCTION OF BUILDINGS OR STRUCTURES BELOW THE ELEVATION OF THE B.F.L. IS SUBJECT TO THE RESTRICTIONS IMPOSED BY CHAPTER 16, ART. I, SEC. 18-5.1 (c) OF THE CODE OF THE CITY OF CHARLOTTE.


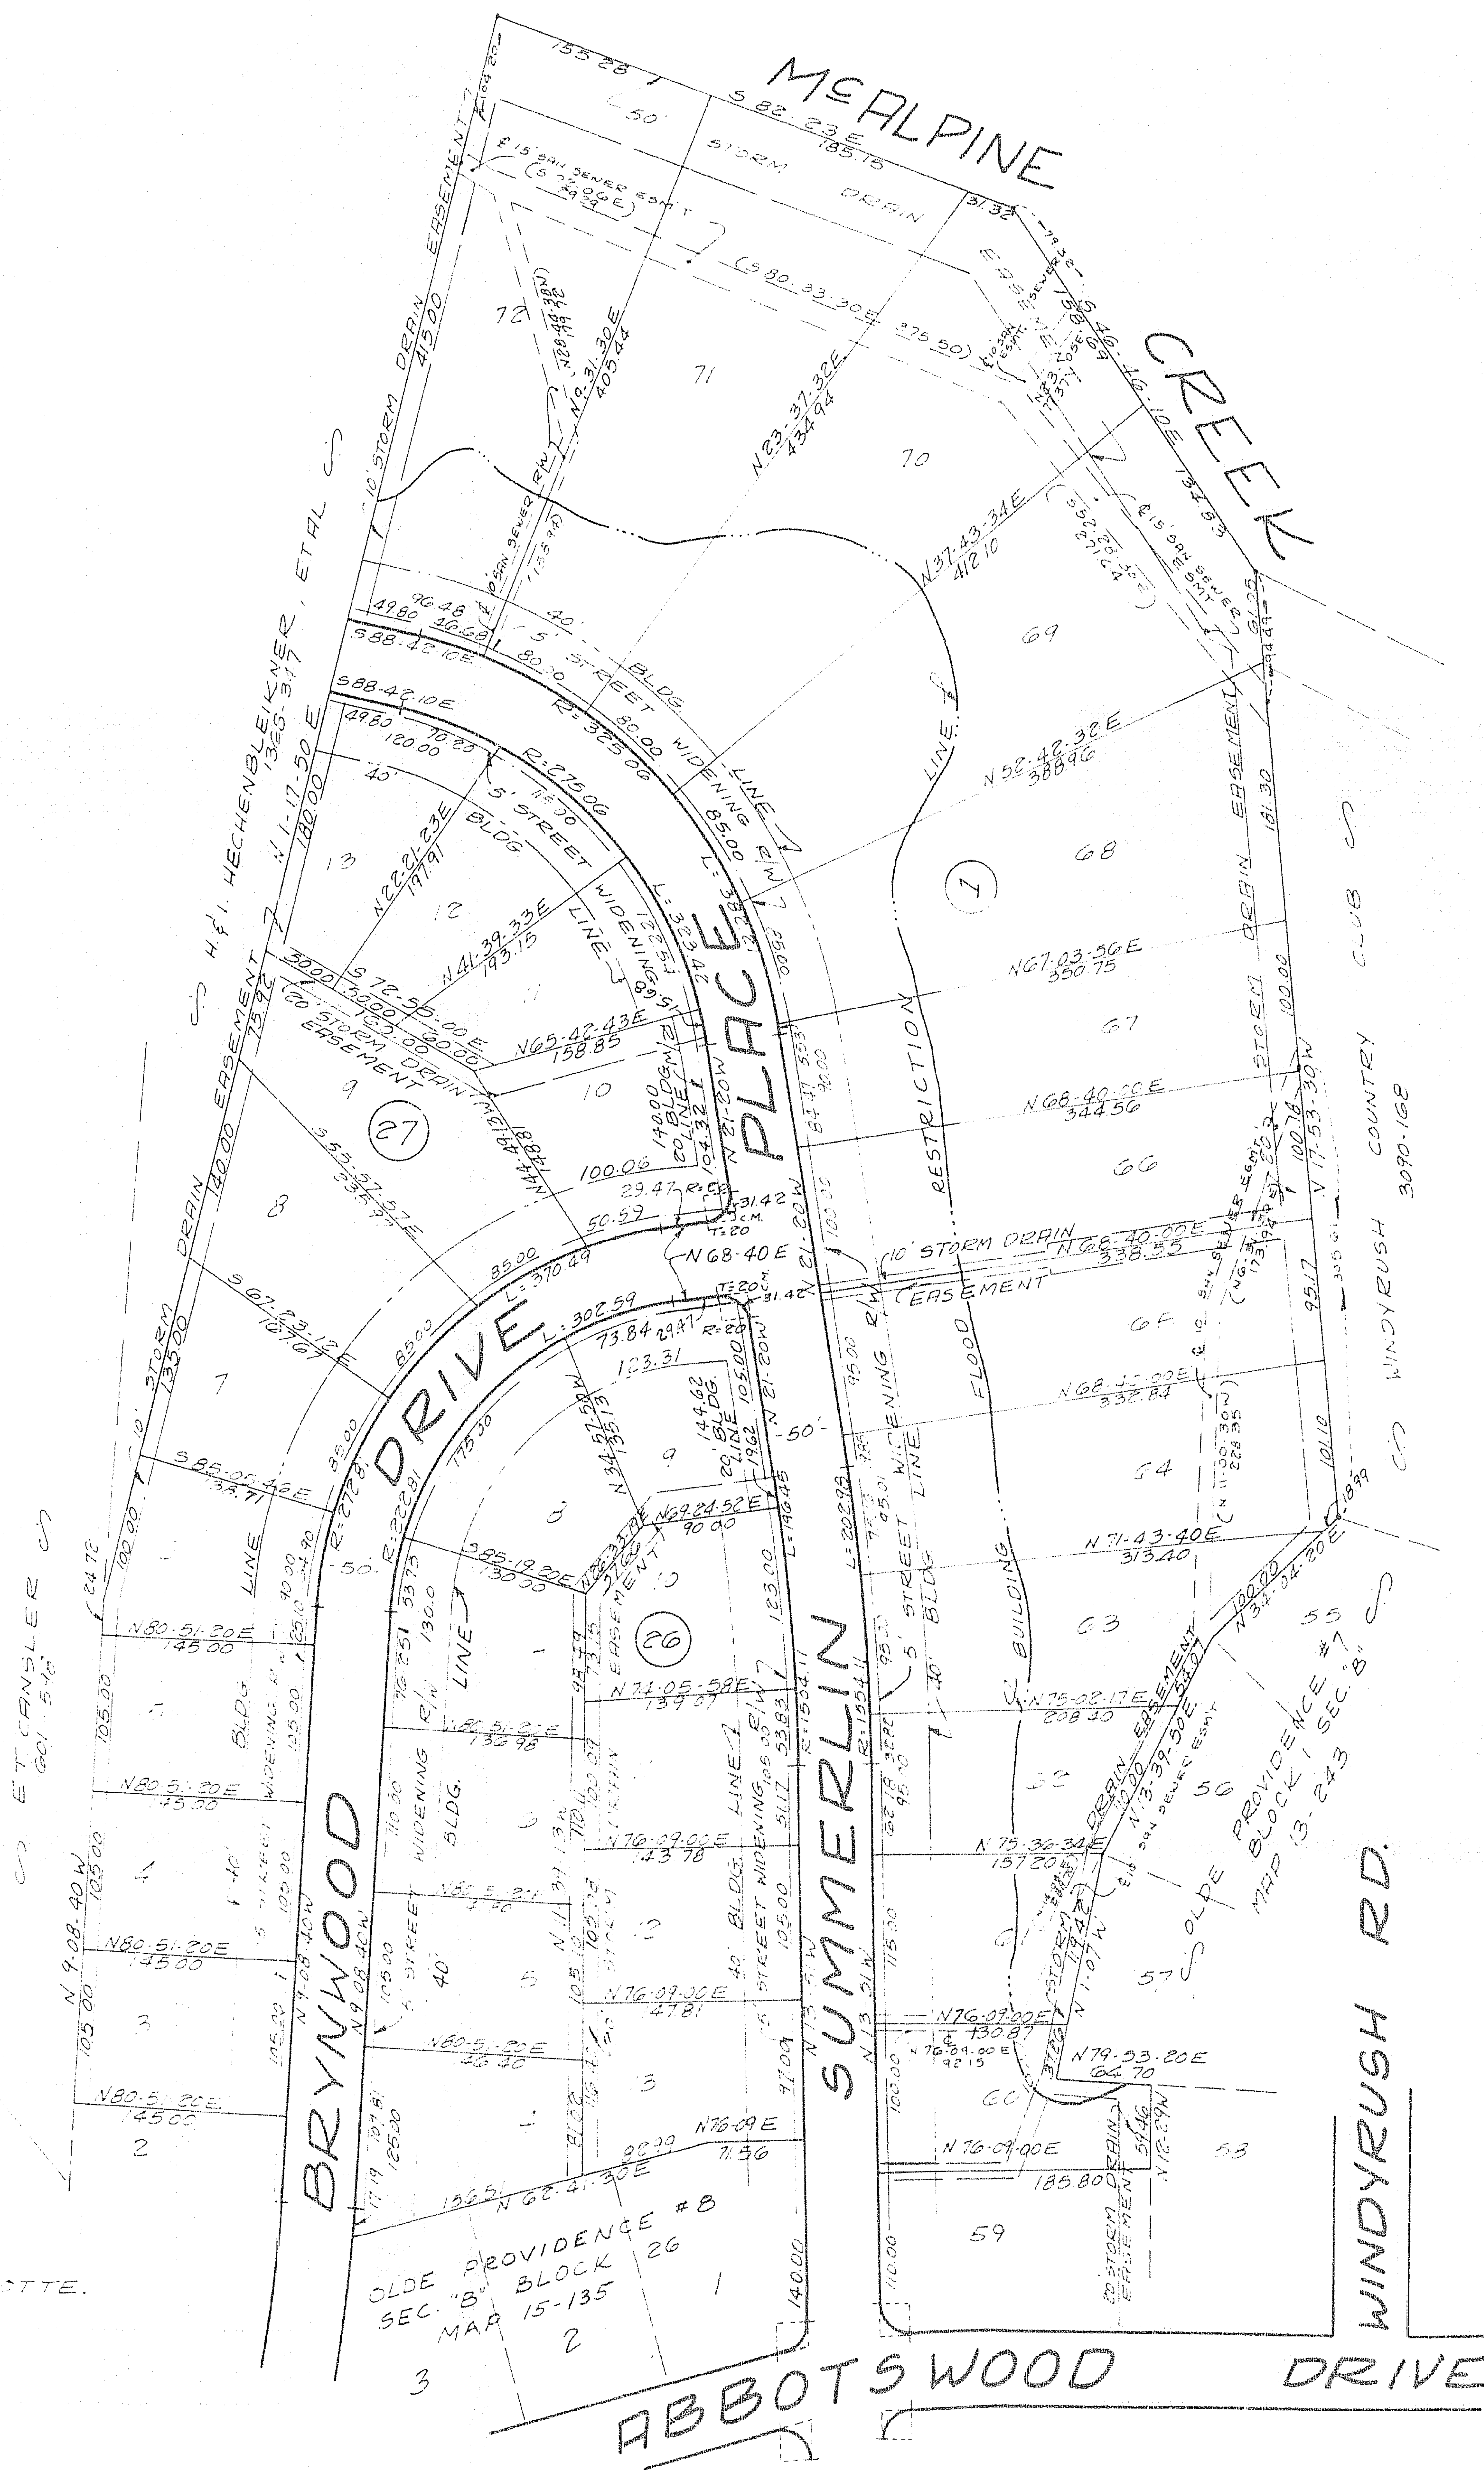


A PORTION OF
OLDE PROVIDENCE #8
(SECTION 'A')
PROVIDENCE TOWNSHIP
MECKLENBURG CO., N.C.

Scale: 1"=100'
August, 1970

(Property of THE ERVIN CO.) Bobby J. Rape
N.C. R. L. S. #L1108

Note: iron stakes at all lot corners unless otherwise noted.

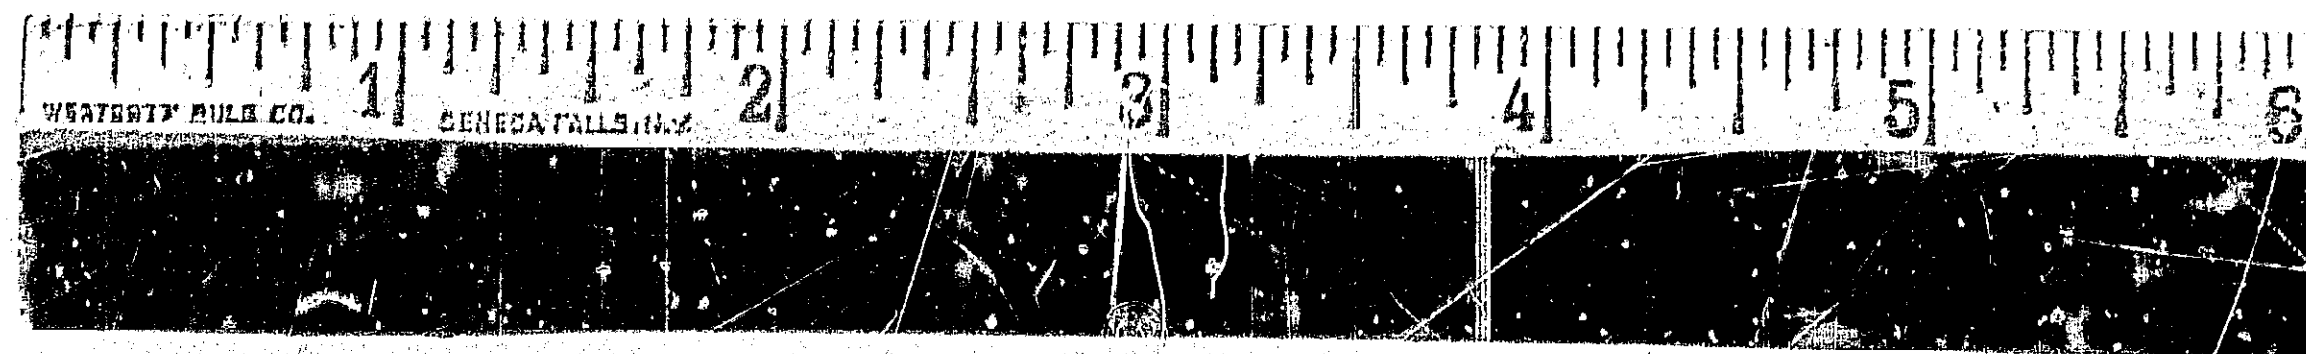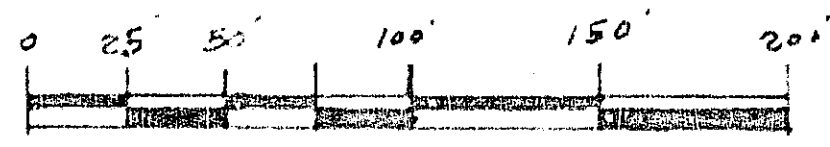

State of North Carolina
County of Mecklenburg

"The undersigned surveyor, being duly sworn, deposes and says that the plat upon which this certificate appears was prepared in accordance with G. S. 47-30 as amended, is in all respects correct according to the best of his knowledge and belief, and was prepared from an actual survey made by him on the 26th day of August, 1970, with a maximum linear error of closure of 1:10,000 and a maximum field error of angular closure of 7.5 secs./Angle."

Bobby J. Rape
Registered Surveyor

State of North Carolina
County of Mecklenburg

Verta W. Barrett a Notary Public in and for the County of Mecklenburg and State of North Carolina, do hereby certify that *Bobby J. Rape* surveyor, personally appeared before me this day and acknowledged the due execution of the foregoing certificate and upon his oath swore to the truth of the statements set forth therein.

Witness my hand and notarial seal this 26th day of August, 1970.

Verta W. Barrett
Notary Public
My com. expires May 22, 1975.

APPROVED IN ACCORDANCE WITH THE PROVISIONS OF CHAPTER 18, ARTICLE 1 OF THE CITY CODE OF THE CITY OF CHARLOTTE, NORTH CAROLINA.

CHARLOTTE-MECKLENBURG PLANNING COMMISSION
Fred E. Bryant Acting Secretary
DATE *Dec. 8, 1970*

STATE OF NORTH CAROLINA
COUNTY OF MECKLENBURG


Verta W. Barrett

8th December 70

Page 100

Marjorie King

MECKLENBURG COUNTY BOARD OF EDUCATION



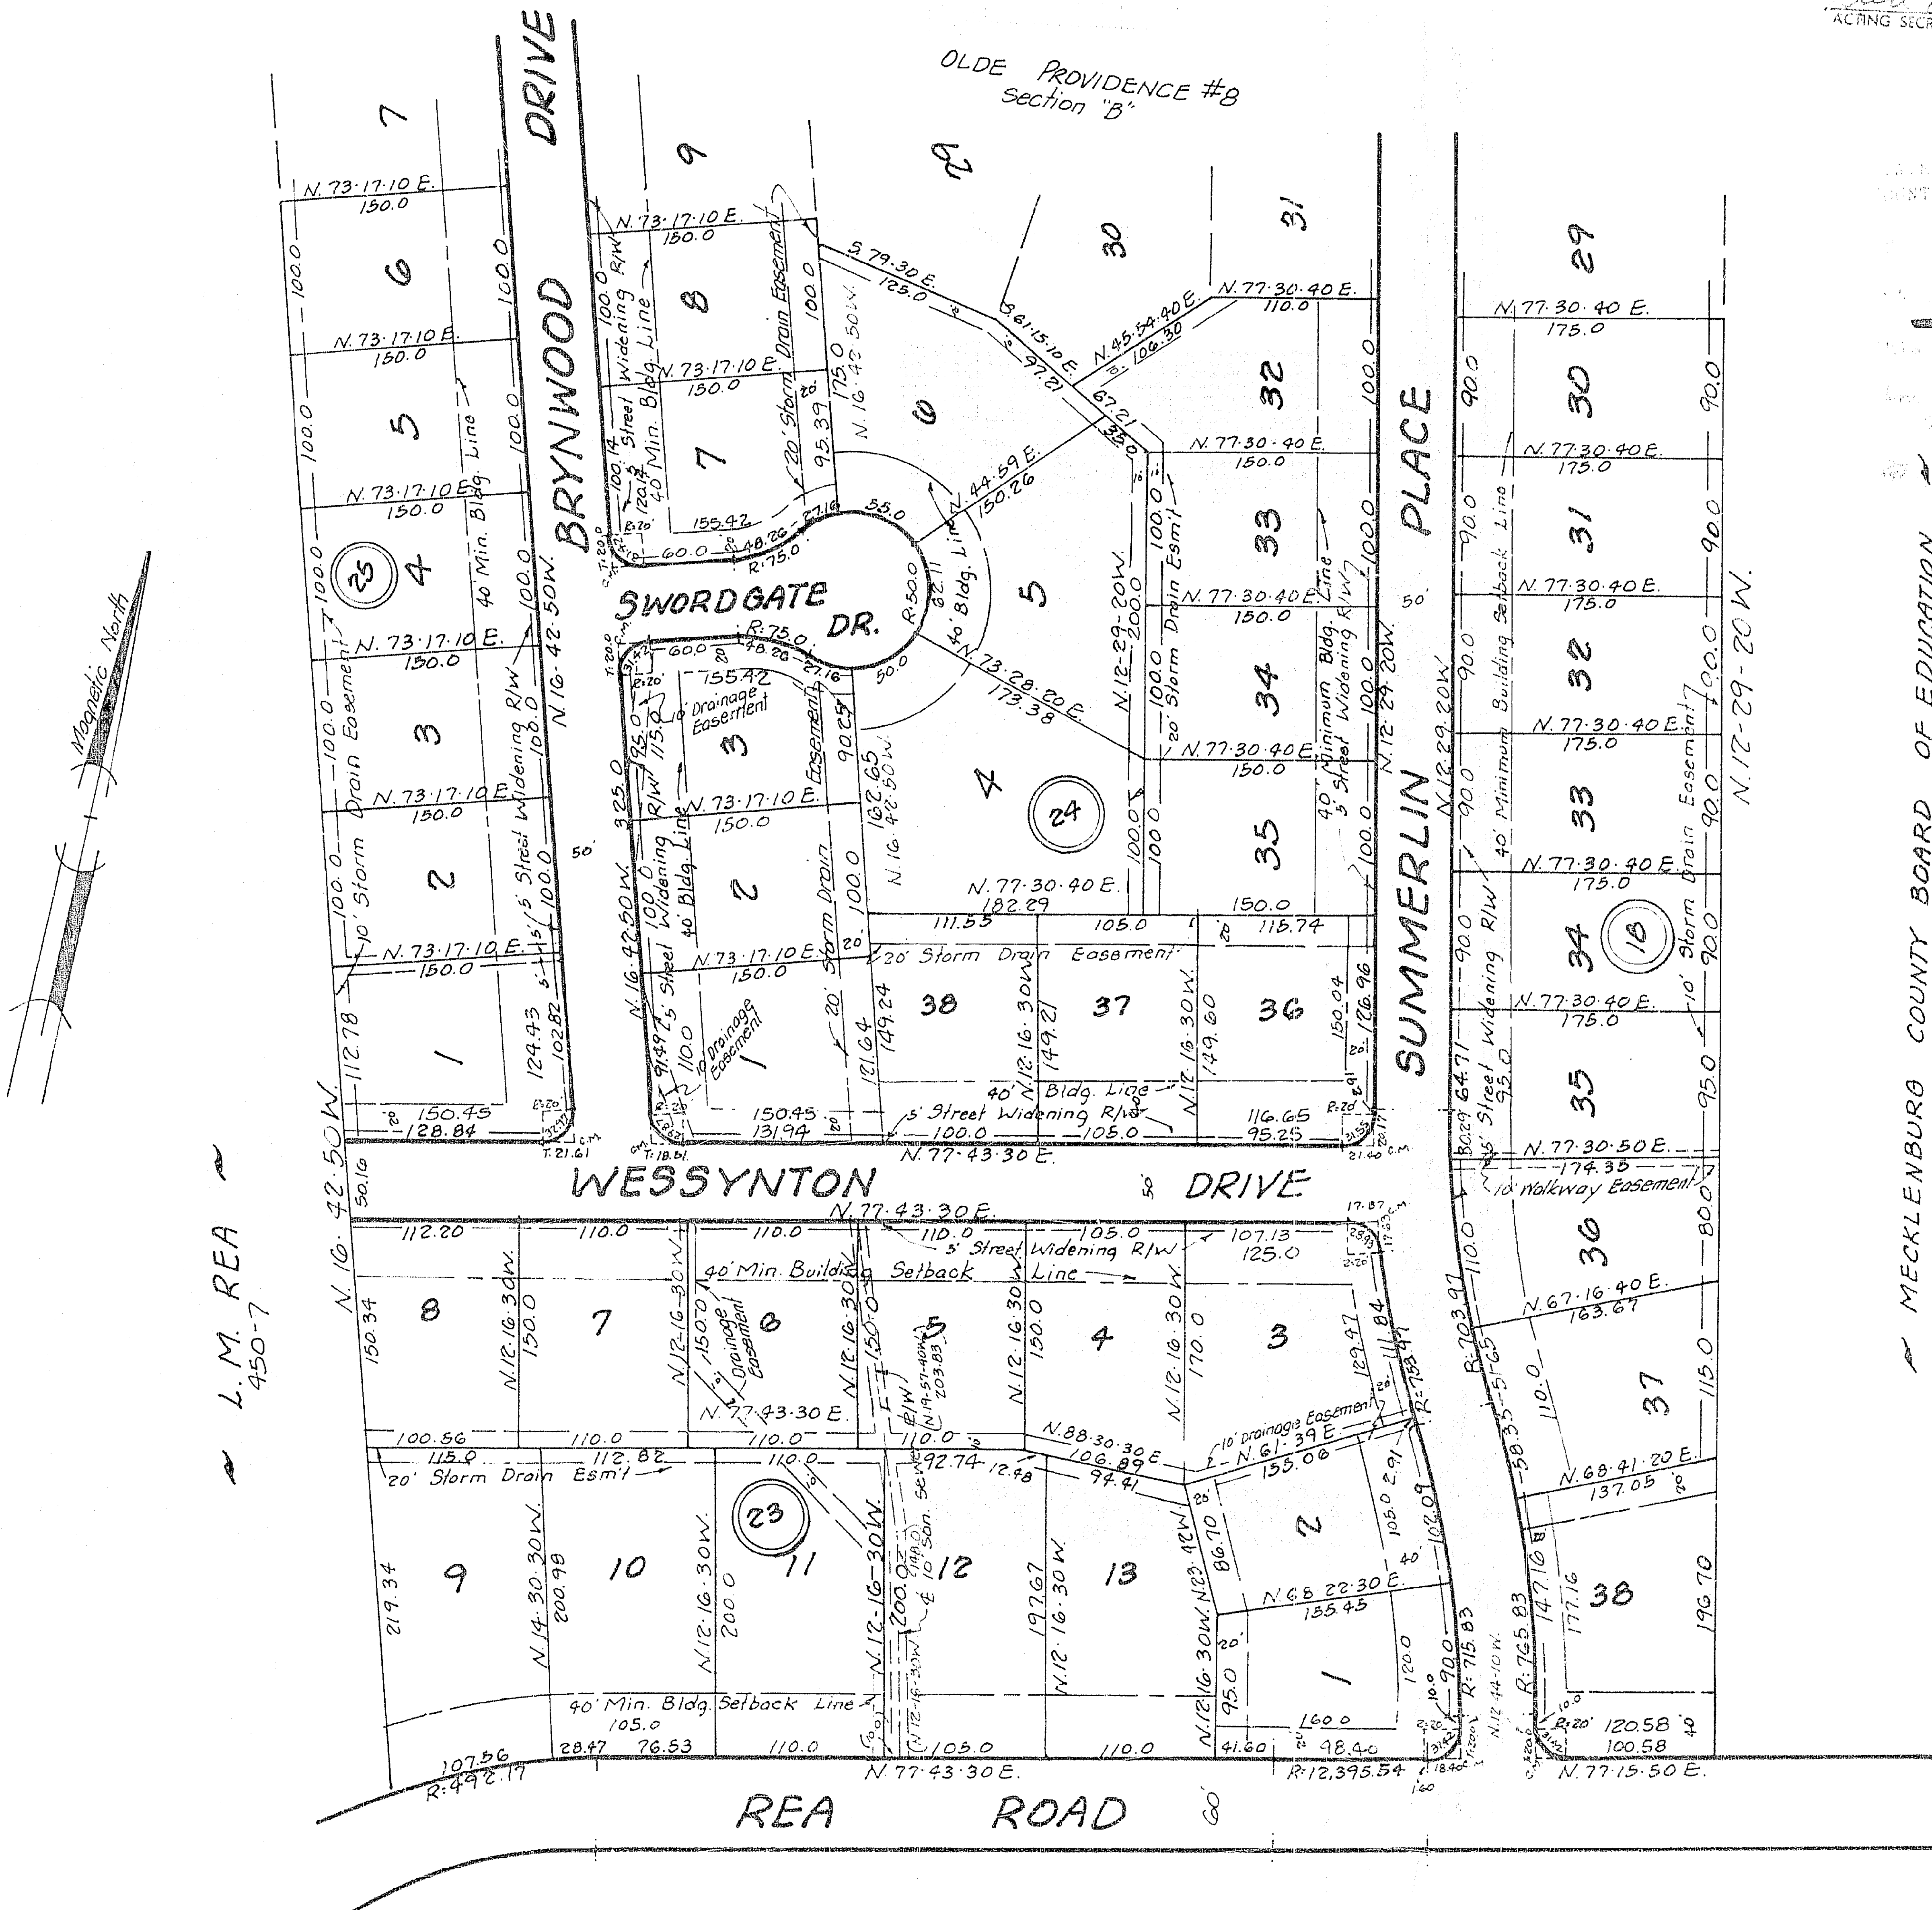


A PORTION OF OLDE PROVIDENCE #8

(SECTION 'B')
PROVIDENCE TOWNSHIP
MECKLENBURG CO., N.C.

Scale: 1"=100' (Property of THE ERVIN CO.) Bobby J. Rape
August, 1970 N.C.R.L.S. #L1108

Note: Iron stakes at all lot corners unless otherwise noted.

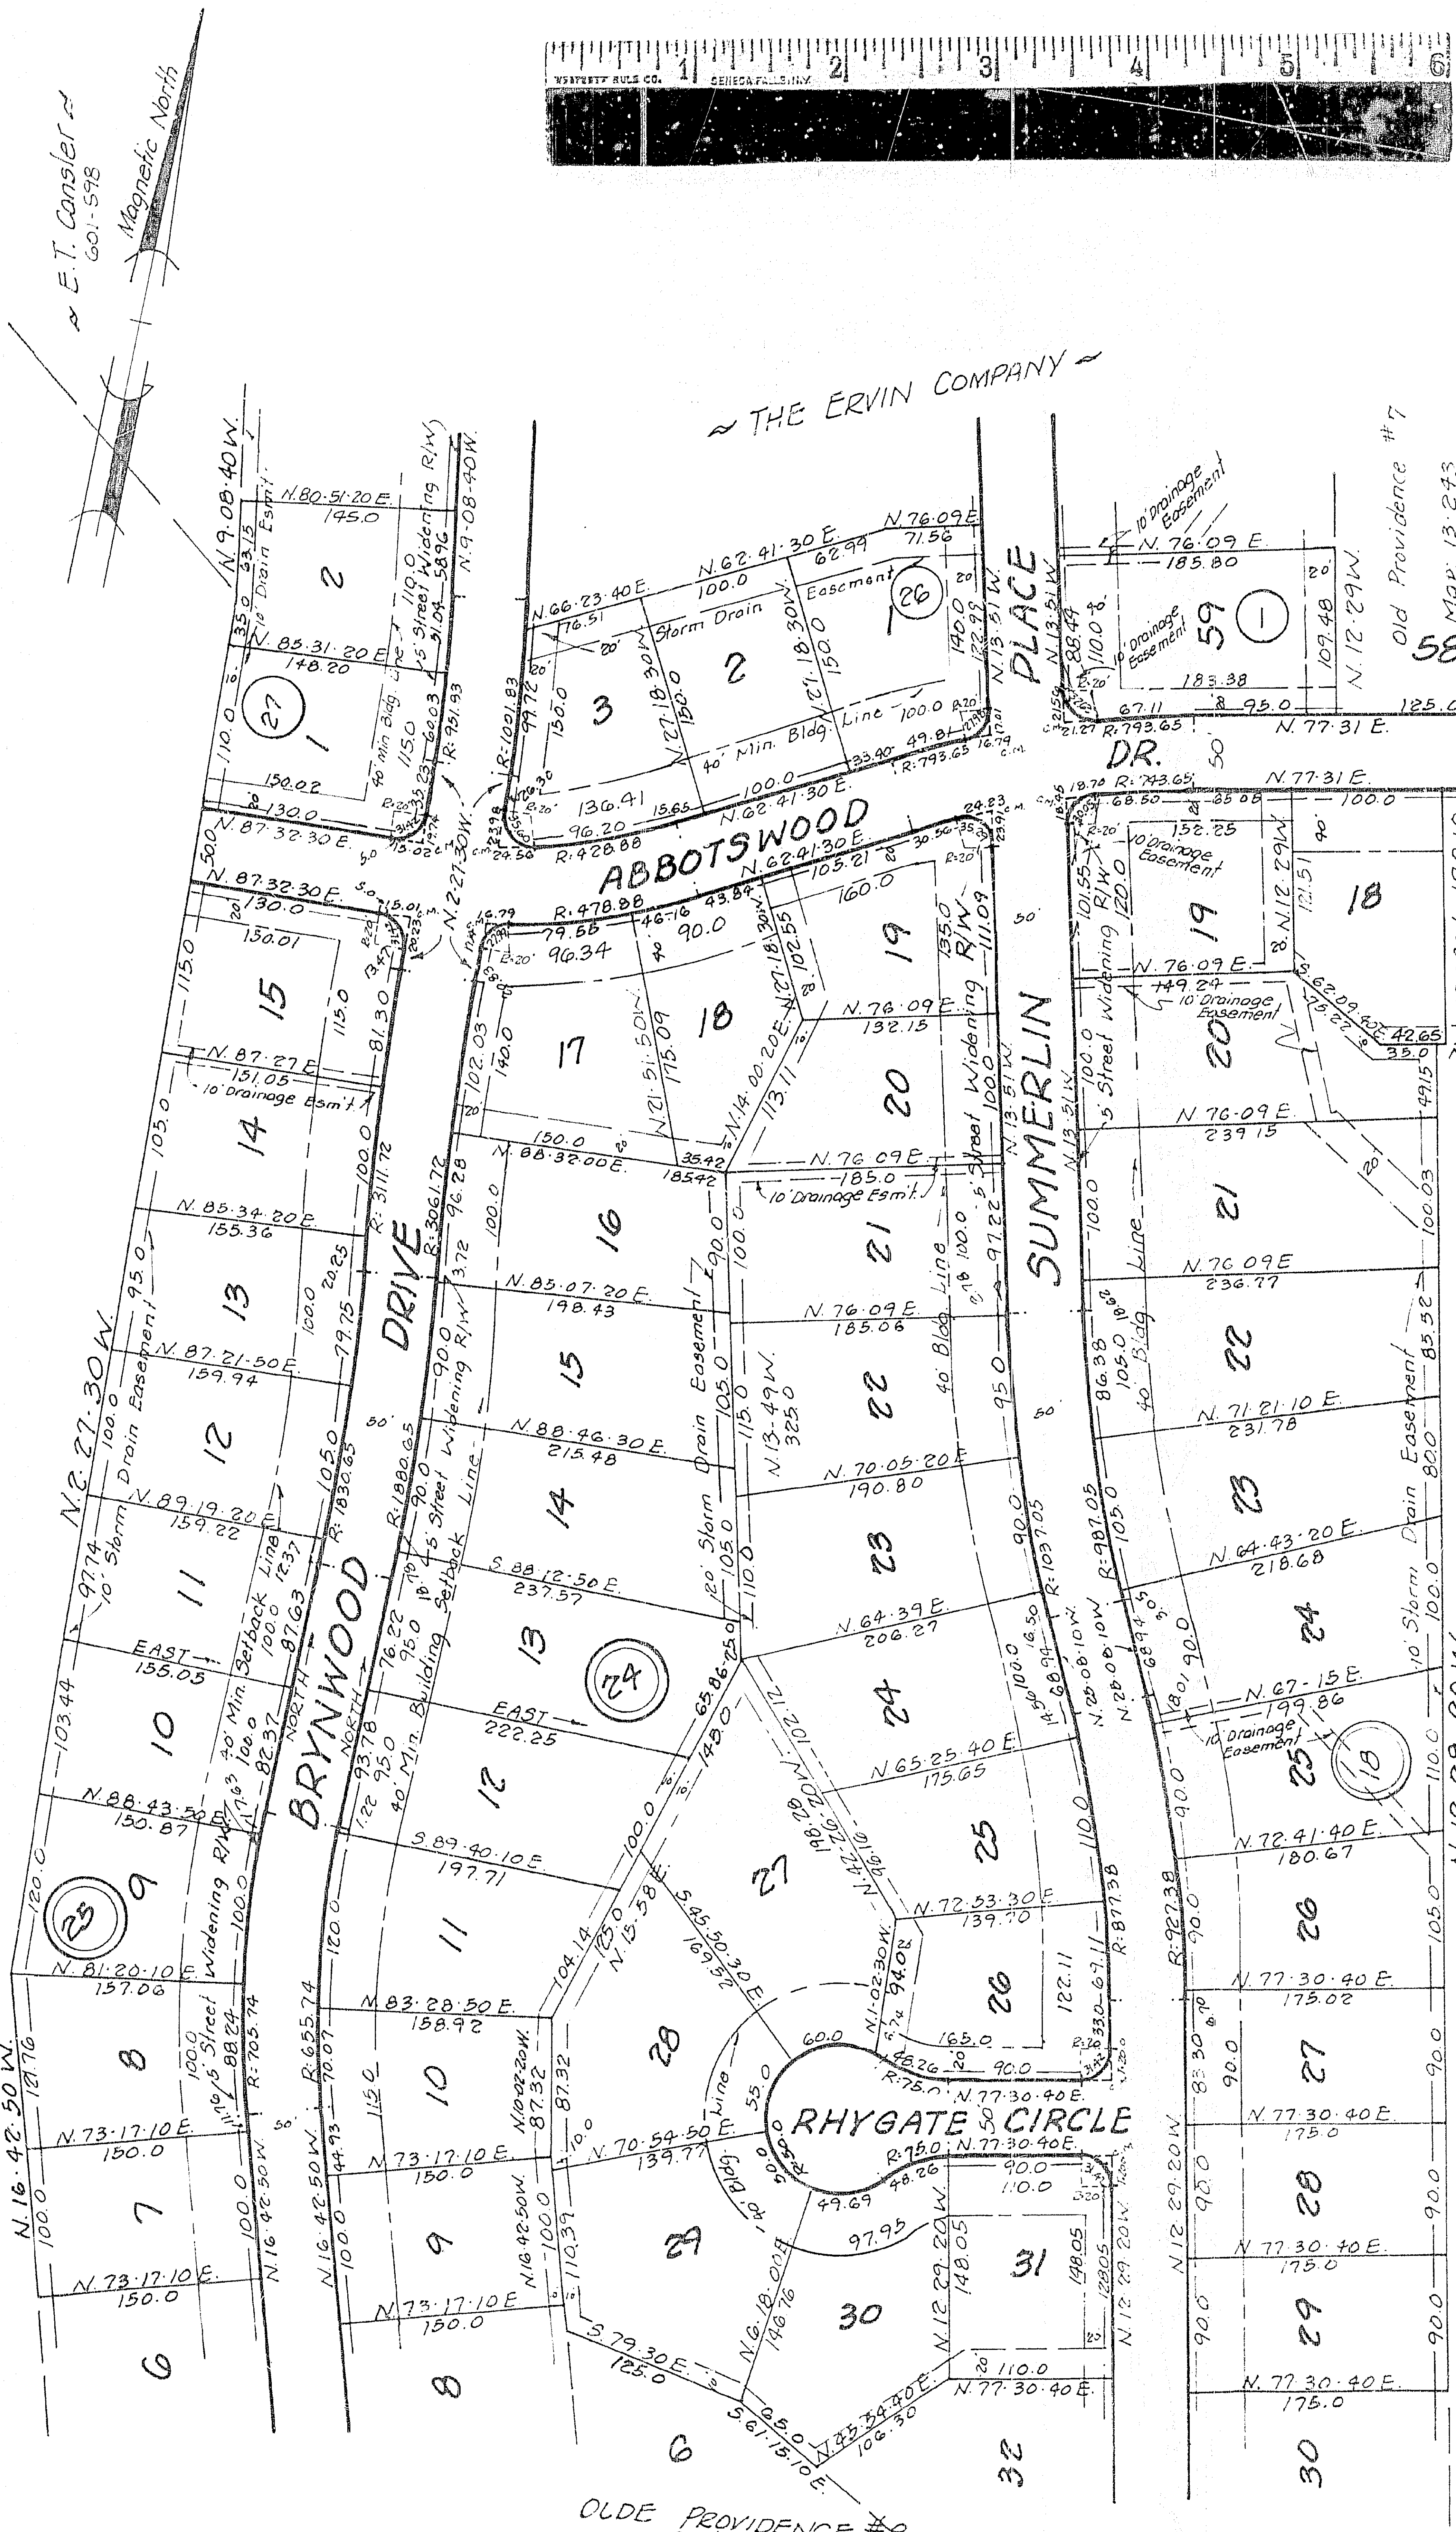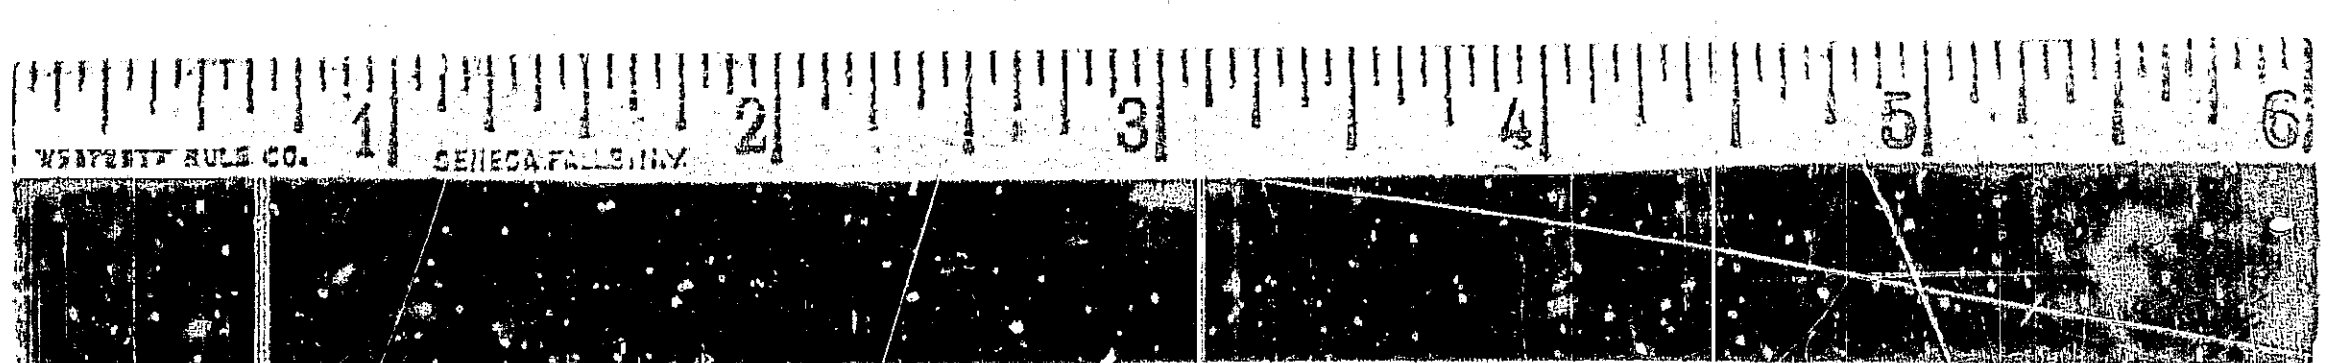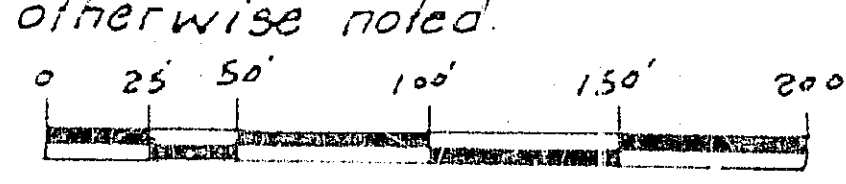

L.M. REA ~
450-7

E.T. Conser ~
601-578

State of North Carolina
County of Mecklenburg

"The undersigned surveyor, being duly sworn, deposes and says that the plat upon which this certificate appears was prepared in accordance with G. S. 47-49 as amended, is in all respects correct according to the best of his knowledge and belief, and was prepared from an actual survey made by him on the 26th day of August, 1970, with a maximum linear error of closure of 1/10,000' and a maximum field error of angular closure of 7.5 sec/Angle."

Bobby J. Rape
Bobby J. Rape
N.C. Surveyor

State of North Carolina
County of Mecklenburg

Verta W. Barrett, Notary Public in and for the County of Mecklenburg and State of North Carolina, do hereby certify that Bobby J. Rape, Surveyor, personally appeared before me this day and acknowledged the due execution of the foregoing certificate and upon his oath swore to the truth of the statements set forth therein.

Witness my hand and notarial seal, this 26th day of August, 1970.

Verta W. Barrett
Verta W. Barrett
Notary Public

My com. expires: May 22, 1975

APPROVED IN ACCORDANCE WITH THE PROVISIONS OF CHAPTER 15, ARTICLE 1, OF THE CITY CODE OF THE CITY OF CHARLOTTE, NORTH CAROLINA.

CHARLOTTE-MECKLENBURG PLANNING COMMISSION
Fred E. Bryant Dec. 8, 1970
Acting Secretary DATE

Verta W. Barrett

8th December 70

Marjorie King

MECKLENBURG COUNTY BOARD OF EDUCATION

A PORTION OF OLDE PROVIDENCE



(Section "A")
PROVIDENCE TWP.
MECKLENBURG CO., N.C.

Scale: 1"=100'
May, 1969 (Prop. of The Ervin Co.)

Bobby J. Rape
N.C. R.L.S. #L-1108

Note: Iron stakes at all lot corners
unless otherwise noted.

Arylane H. Aycock

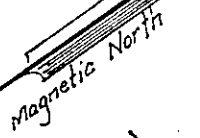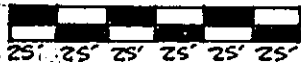

29th October 1969

Sara B. Johnson
State of North Carolina
County of Mecklenburg

I, undersigned surveyor, being duly sworn, depose and says that the plat upon which this certificate appears was prepared in accordance with G. S. 47-31 as amended, is in all respects correct according to the best of his knowledge and belief, and was prepared from an actual survey made by him on the 14th day of May, 1969, with a maximum linear error of closure of 1:10,000 and a maximum field error of angular closure of 7.5 secs/angle.

Bobby J. Rape
Reg. N.C. Surveyor

State of North Carolina
County of Mecklenburg

I, Arylane H. Aycock, a Notary Public in and for the County of Mecklenburg and State of North Carolina, do hereby certify that Bobby J. Rape, Surveyor, personally appeared before me this day and acknowledged the due execution of the foregoing certificate and upon his oath swore to the truth of the statements set forth therein.

Witness my hand and notarial seal, this 14th day of May, 1969.

Arylane H. Aycock
Notary Public

My com. expires: June 6, 1970

This is to certify that this map is in final legal form before recording.

May 15, 1969 Bobby J. Rape
Reg. Surveyor

Note:


The construction of buildings or structures below the elevation of the B.R.F.L. is subject to the restrictions imposed by Chapter 18, Art. I, Section 18-5.1 (a) of the Code of the City of Charlotte.

APPROVED IN ACCORDANCE WITH THE PROVISIONS OF CHAPTER 13, ARTICLE 1 OF THE CITY CODE OF THE CITY OF CHARLOTTE, NORTH CAROLINA.

CHARLOTTE-MECKLENBURG PLANNING COMMISSION
Fred E. Bryant Oct. 29, 1969
ACTING SECRETARY DATE

PRESENTED
FOR
REGISTRATION

1969 OCT 29 PM 3 28
CHARLES E. CROWDER
REGISTER OF DEEDS
MECKLENBURG CO., N.C.

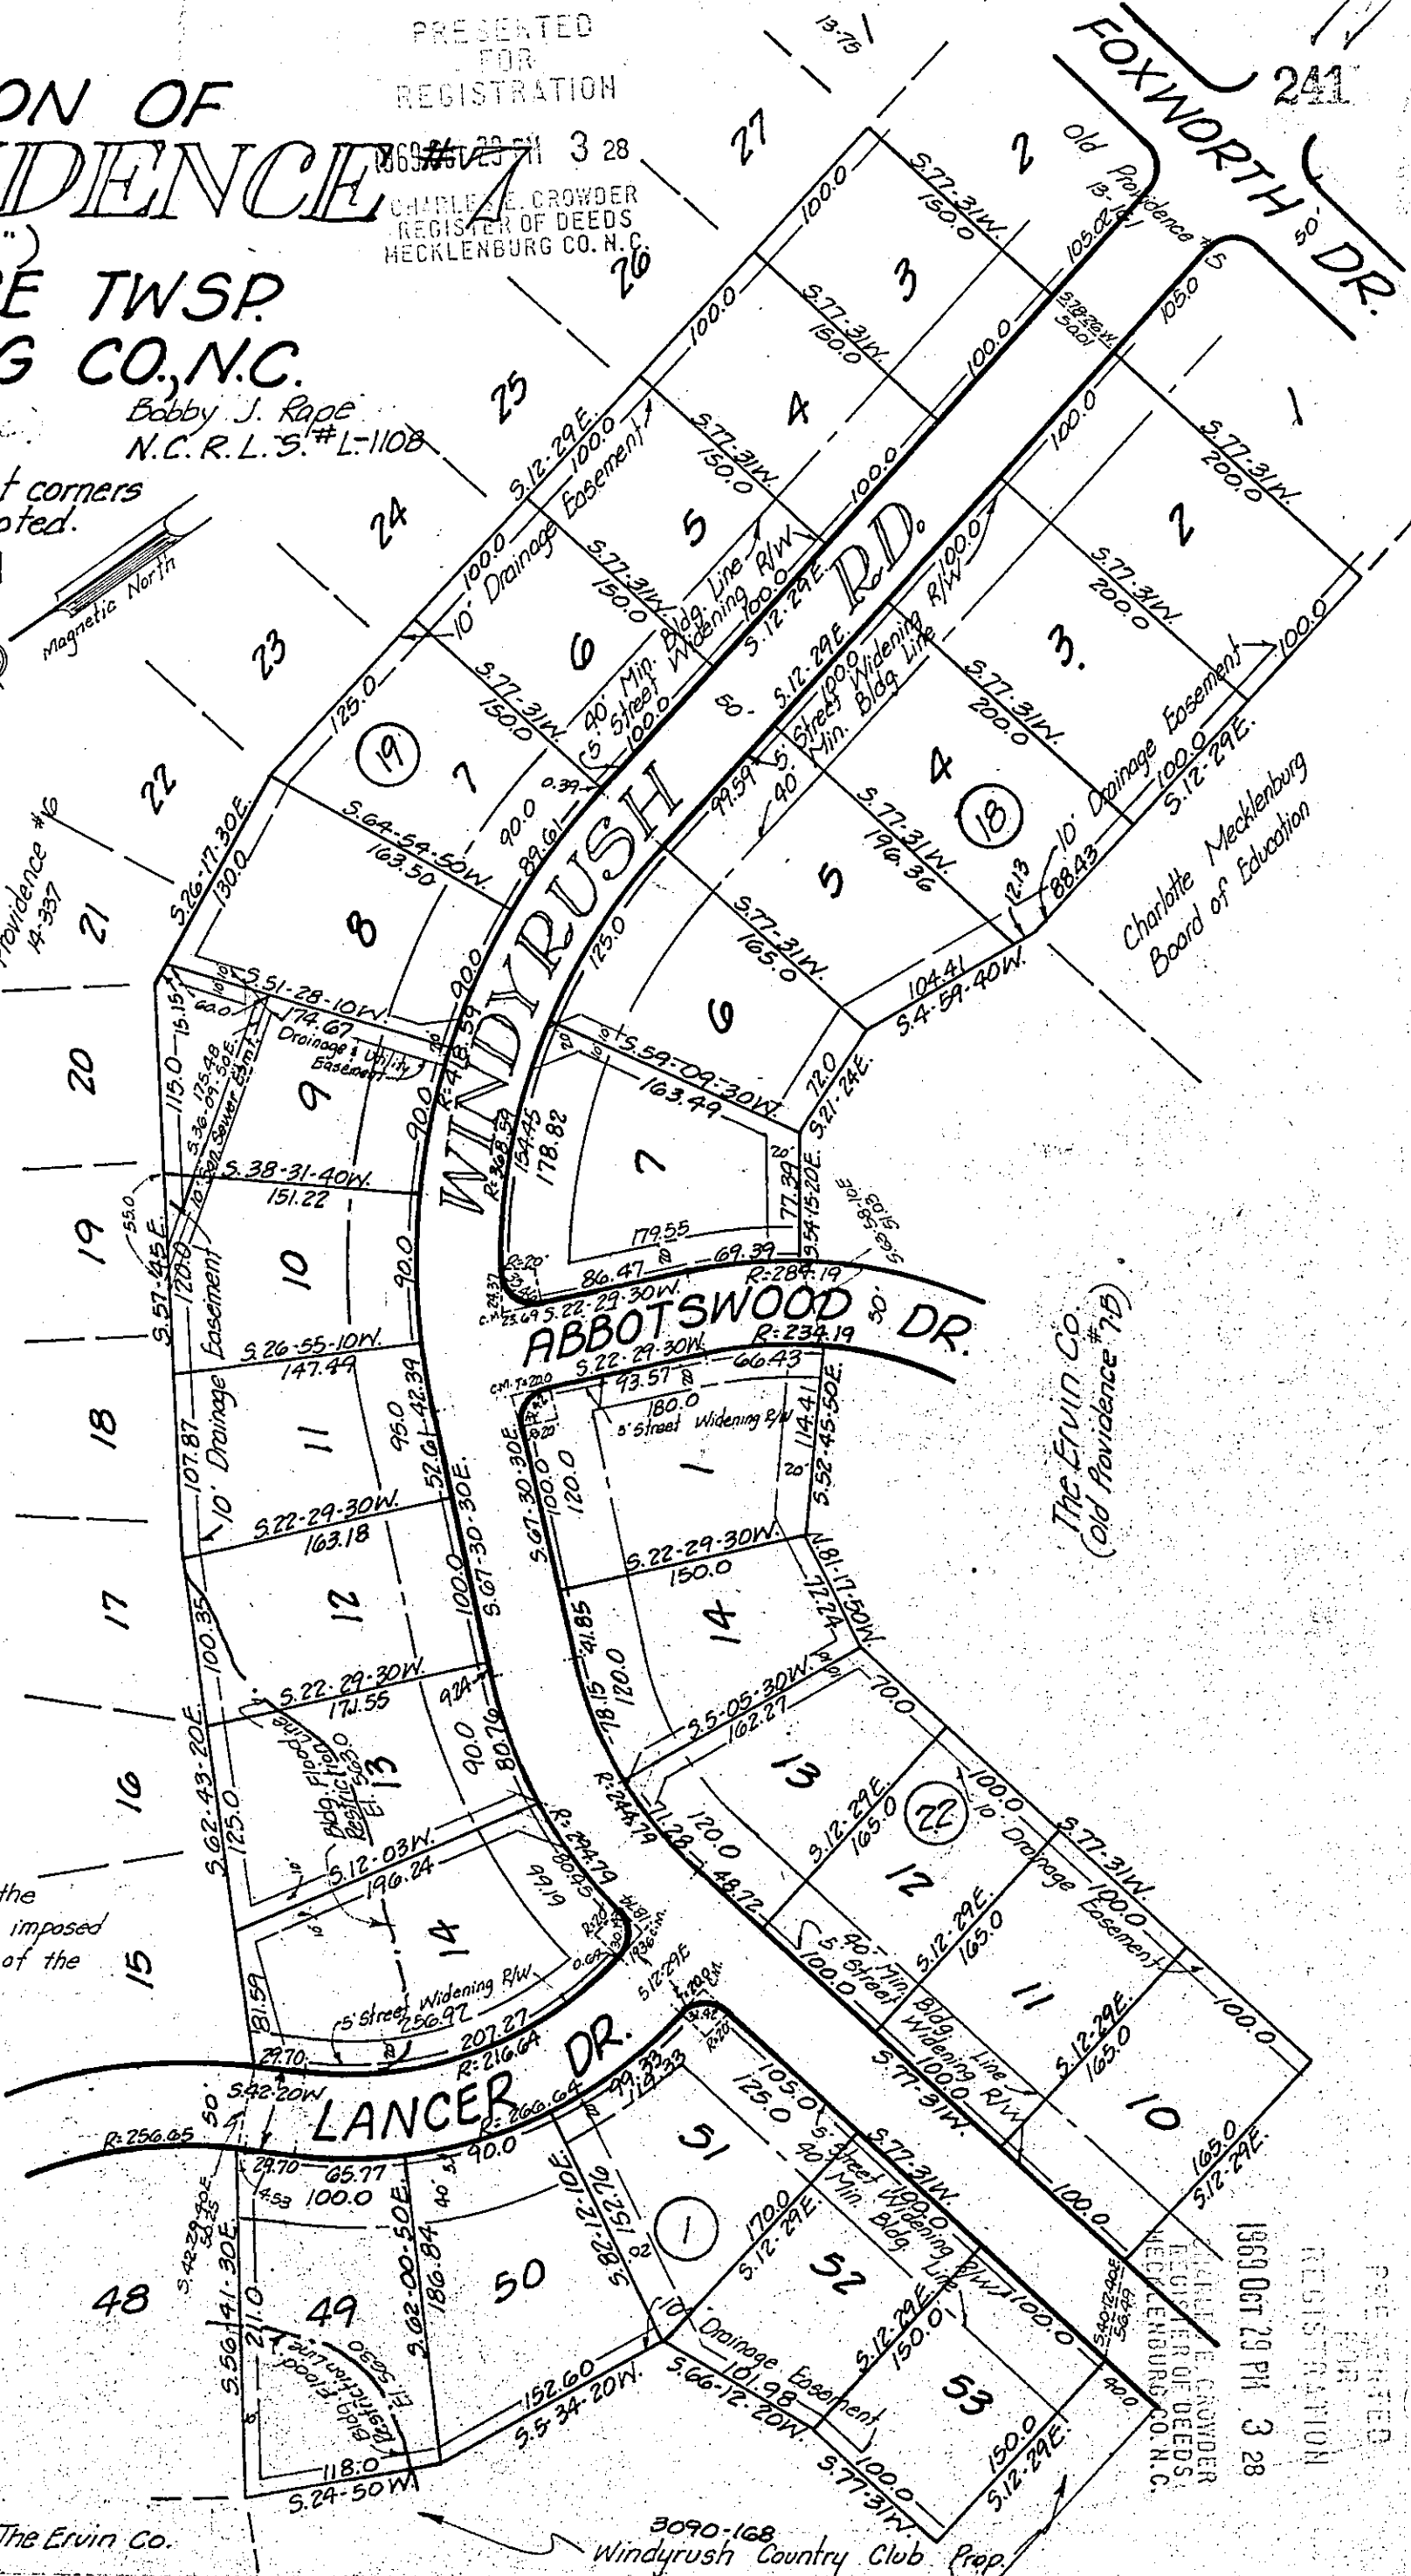

PRESENTED
FOR
REGISTRATION

1969 OCT 29 PM 3 28

CHARLES E. CROWDER
REGISTER OF DEEDS
MECKLENBURG CO., N.C.

PRESENTED
FOR
REGISTRATION



1969 Oct 29 PM 3 28

A PORTION OF
OLDE PROVIDENCE #7
(SECTION "B")
PROVIDENCE TOWNSHIP
MECKLENBURG COUNTY, N.C.

Scale: 1"=100'
May 1969 (Property of The Ervin Co.)

Bobby J. Rape
N.C. Reg. Surveyor
#L-1108

Note: Iron stakes at all lot corners unless otherwise noted.

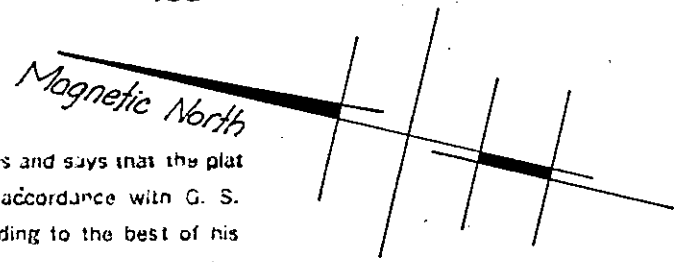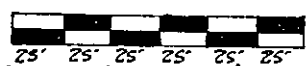

State of North Carolina
County of Mecklenburg

"The undersigned surveyor, being duly sworn, deposes and says that the plat upon which this certificate appears was prepared in accordance with G. S. 47-20 as amended, is in all respects correct according to the best of his knowledge and belief, and was prepared from an actual survey made by him on the 29th day of May, 1969, with a maximum linear error of closure of 1"=10,000' and a maximum field error of angular closure of 7.5 Sec/Angle

Bobby J. Rape
N.C. Surveyor

State of North Carolina
County of Mecklenburg

I, Arylane H. Aycock, a Notary Public in and for the County of Mecklenburg and State of North Carolina, do hereby certify that Bobby J. Rape, surveyor, personally appeared before me this day and acknowledged the due execution of the foregoing certificate and upon his oath swore to the truth of the statements set forth therein.

Witness my hand and notarial seal, this 29th day of May, 1969.

Arylane H. Aycock
Notary Public

My com. expires: June 6, 1970
This is to certify that this map is in final legal form before recording.
May 29, 1969 Bobby J. Rape
Reg. Surveyor

STATE OF NORTH CAROLINA
COUNTY OF MECKLENBURG

The foregoing certificate is

Arylane H. Aycock
Notary Public of said County and State

certified to be correct
on 29th day of October, 1969


Recorded in Book _____ Page _____ and Verified
by S. E. Crowder, Register of Deeds

Lura D. Johnson
Deputy

Note:
The construction of buildings or structures below the elevation of the B.R.F.L. is subject to the restrictions imposed by Chapter 18, Art. I, Sec 18-51(c) of the Code of the City of Charlotte.

APPROVED IN ACCORDANCE WITH THE PROVISIONS OF CHAPTER 13, ARTICLE 1 OF THE CITY CODE OF THE CITY OF CHARLOTTE, NORTH CAROLINA.

CHARLOTTE-MECKLENBURG PLANNING COMMISSION
Fred E. Bryant Oct. 29, 1969
ACTING SECRETARY DATE

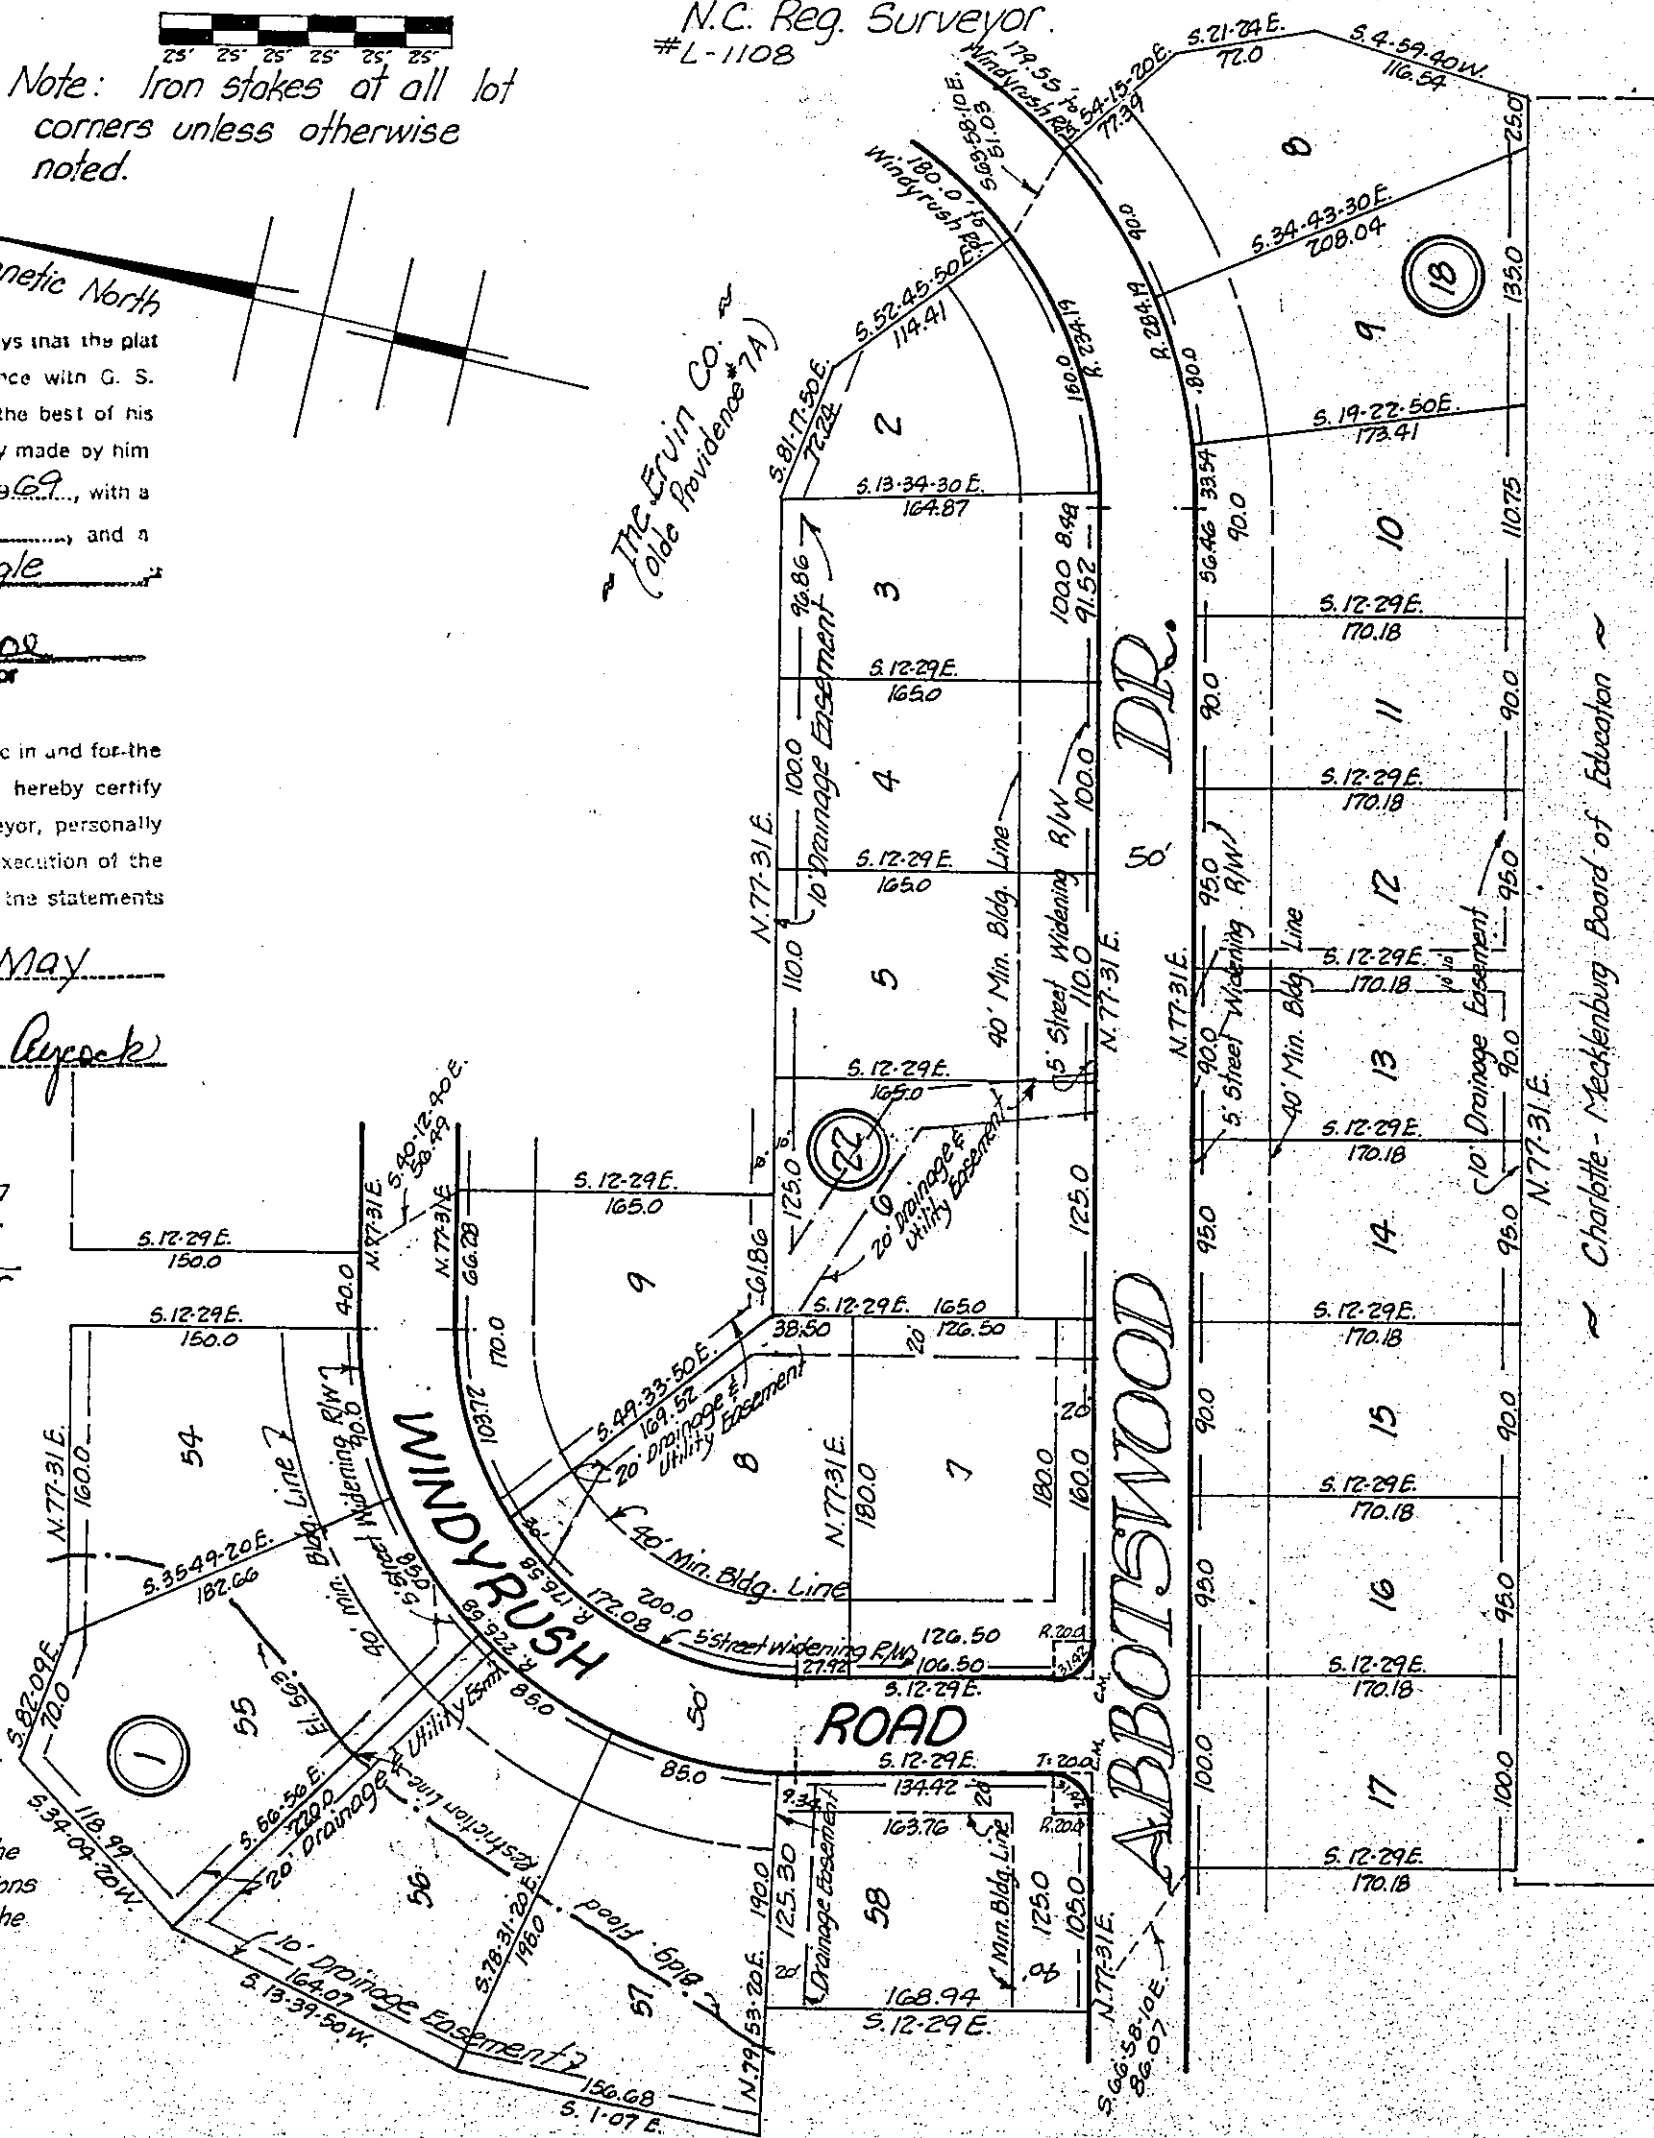

Charlotte-Mecklenburg Board of Education

State of North Carolina
County of Mecklenburg

"The undersigned surveyor, being duly sworn, deposes and says that the plat upon which this certificate appears was prepared in accordance with G. S. 47-38 as amended, is in all respects correct according to the best of his knowledge and belief, and was prepared from an actual survey made by him on the 15th day of November, 1968, with a maximum linear error of closure of 1:10,000 and a maximum field error of angular closure of 7.5 sec/angle."

Bobby J. Rape
Surveyor

State of North Carolina
County of Mecklenburg

I, Anylene H. Aycock, a Notary Public in and for the County of Mecklenburg and State of North Carolina, do hereby certify that Bobby J. Rape, surveyor, personally appeared before me this day and acknowledged the due execution of the foregoing certificate and upon his oath swore to the truth of the statements set forth therein.

Witness my hand and notarial seal, this 15th day of November 1968.

Anylene H. Aycock
Notary Public

My com. expires: June 6, 1968

APPROVED IN ACCORDANCE WITH THE PROVISIONS OF CHAPTER 18, ARTICLE 1 OF THE CITY CODE OF THE CITY OF CHARLOTTE, NORTH CAROLINA.

CHARLOTTE-MECKLENBURG PLANNING COMMISSION

Fred E. Bryant Dec. 25, 1968
ACTING SECRETARY DATE


STATE OF NORTH CAROLINA The foregoing
COUNTY OF MECKLENBURG certificate(s)

Anylene H. Aycock

a Notary Public of said County and State is ~~not~~ certified to be correct.
This 25th day of November 1968.

Recorded in Book Page and Verified.
EDGAR SMITH, Register of Deeds

by Edgar Smith Deputy

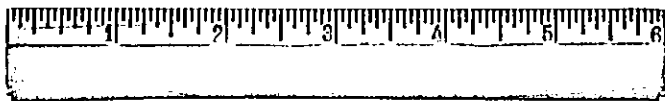


A PORTION OF
OLDE PROVIDENCE #6
SECTION D

PROVIDENCE TOWNSHIP

MECKLENBURG COUNTY, NORTH CAROLINA
Scale: 1"=100' (Property of Ervin Industries, Inc.) Bobby J. Rape
November, 1968 N.C.R.L.S.


Note: iron stakes at all
lot corners unless
otherwise noted.

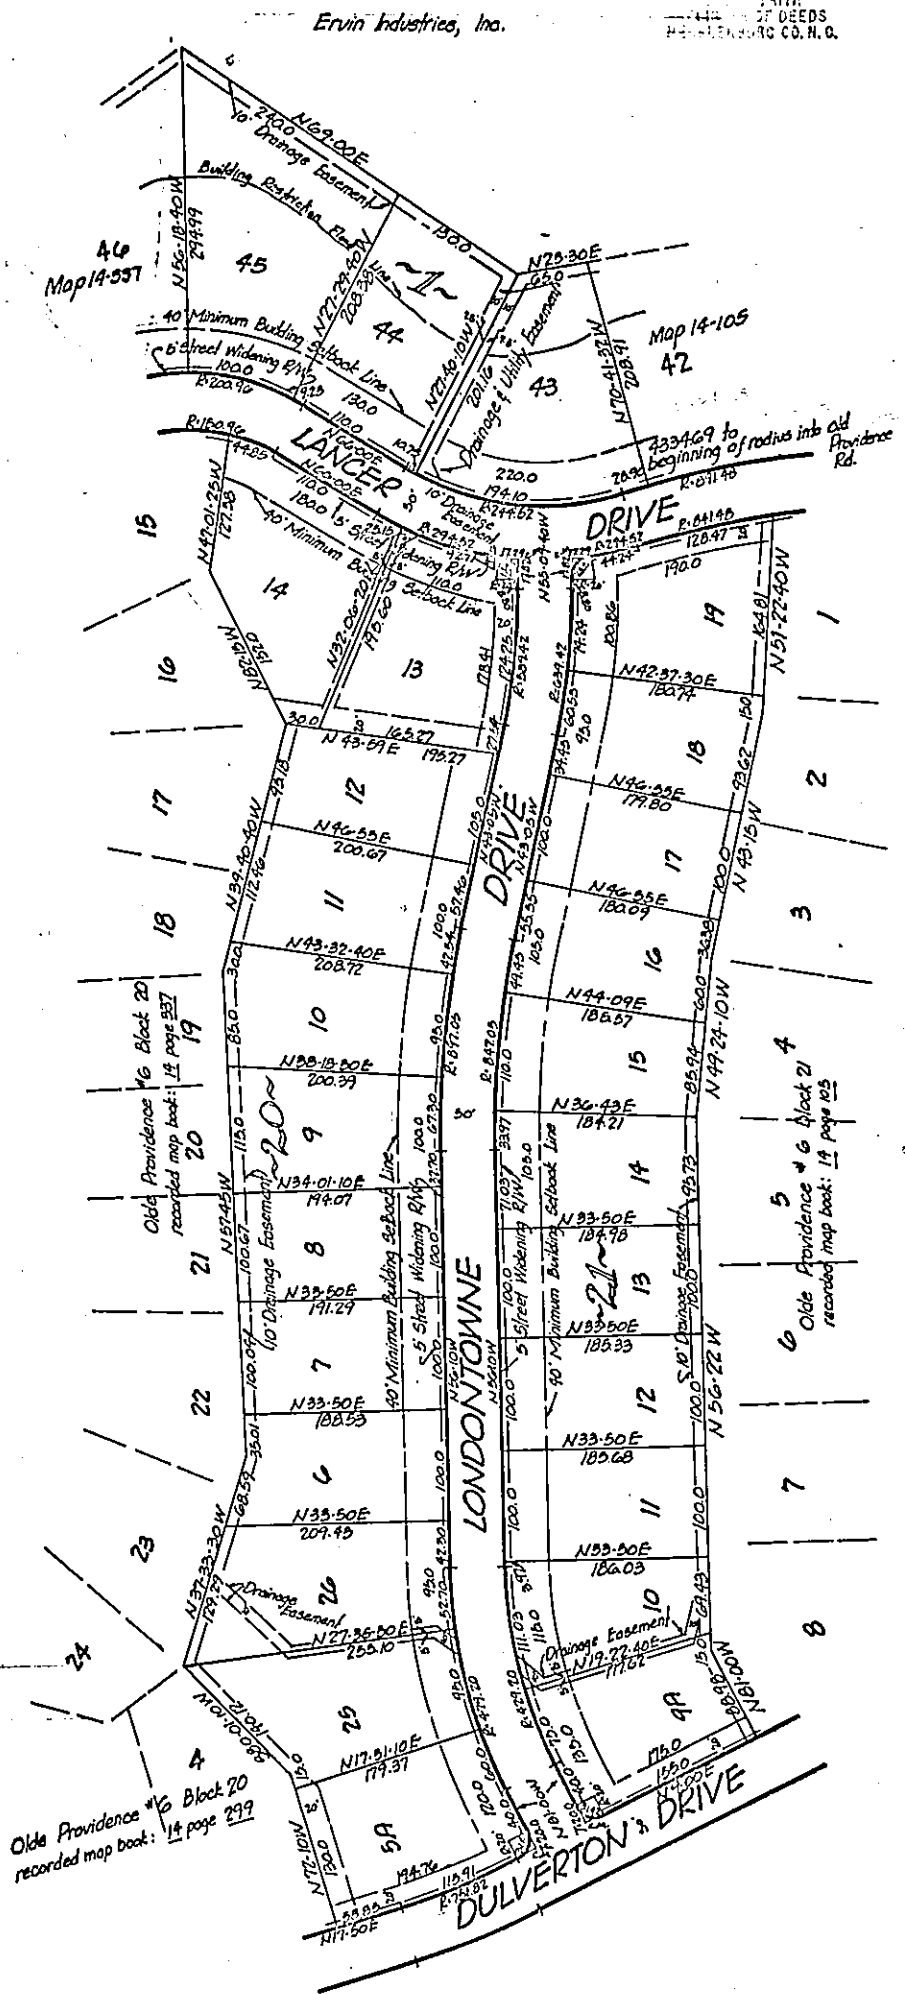

*A PORTION OF
OLDE PROVIDENCE #6*

(Section A)
PROVIDENCE TWSR
MECKLENBURG CO., N.C.
 Scale: 1"=100'
 July 1967
 (Property of Ervin Industries, Inc.)
 Bobby J. Rapp
 N.C. Reg. Surveyor
 Note: Iron stakes at all lot corners
 unless otherwise noted.

Note: Iron stakes at all lot corners
unless otherwise noted.

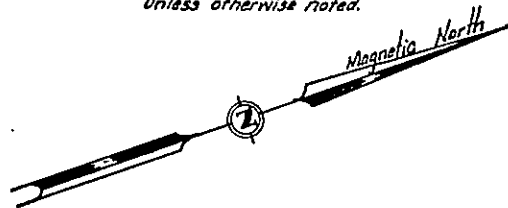

APPROVED IN ACCORDANCE WITH THE PROVISIONS OF CHAPTER 18,
ARTICLE 1 OF THE CITY CODE OF THE CITY OF CHARLOTTE,
NORTH CAROLINA.

CHARLOTTE-MECKLENBURG PLANNING COMMISSION

Fred E. Bryant July 26, 1967
ACTING SECRETARY DATE

State of North Carolina

County of Washington, the undersigned surveyor, being duly sworn, deposes and says that the plat upon which this certificate appears was prepared in accordance with O. G. 47-30 as amended, is in all respects correct according to the best of his knowledge and belief, and was prepared from an actual survey made by him on the 13th day of July, 1967, with a maximum linear error of closure of 1/10,000, and a maximum linear error of angular closure of 2.5 sec./Angle.

Bobby S. Page
Reg. N. C. Surveyor

State of North Carolina

County of Mecklenburg
I, Anylane H. Aycock, a Notary Public in and for the
County of Mecklenburg and State of North Carolina, do hereby certify
that Bobby J. Rape, surveyor, personally
appeared before me this day and acknowledged the due execution of the
foregoing certificate and upon his oath swore to the truth of the statements
set forth therein.

Witness my hand and notarial seal, this 13th day of July 1967.



My com. expires: June 8, 1968

State of North Carolina

County of Mecklenburg
The foregoing certificate is Arylone H. Pycock
Notary Public in and for Mecklenburg and State of North Carolina, Count
is adjudged to be correct. Let the plat and the certificate be registered.
This 24th day of October, 1967

Clark Superior Court for Mecklenburg
County, North Carolina

Filed 7-27- 1967 at 2:00 P.M.
EDGAR SMITH, Register of Deeds

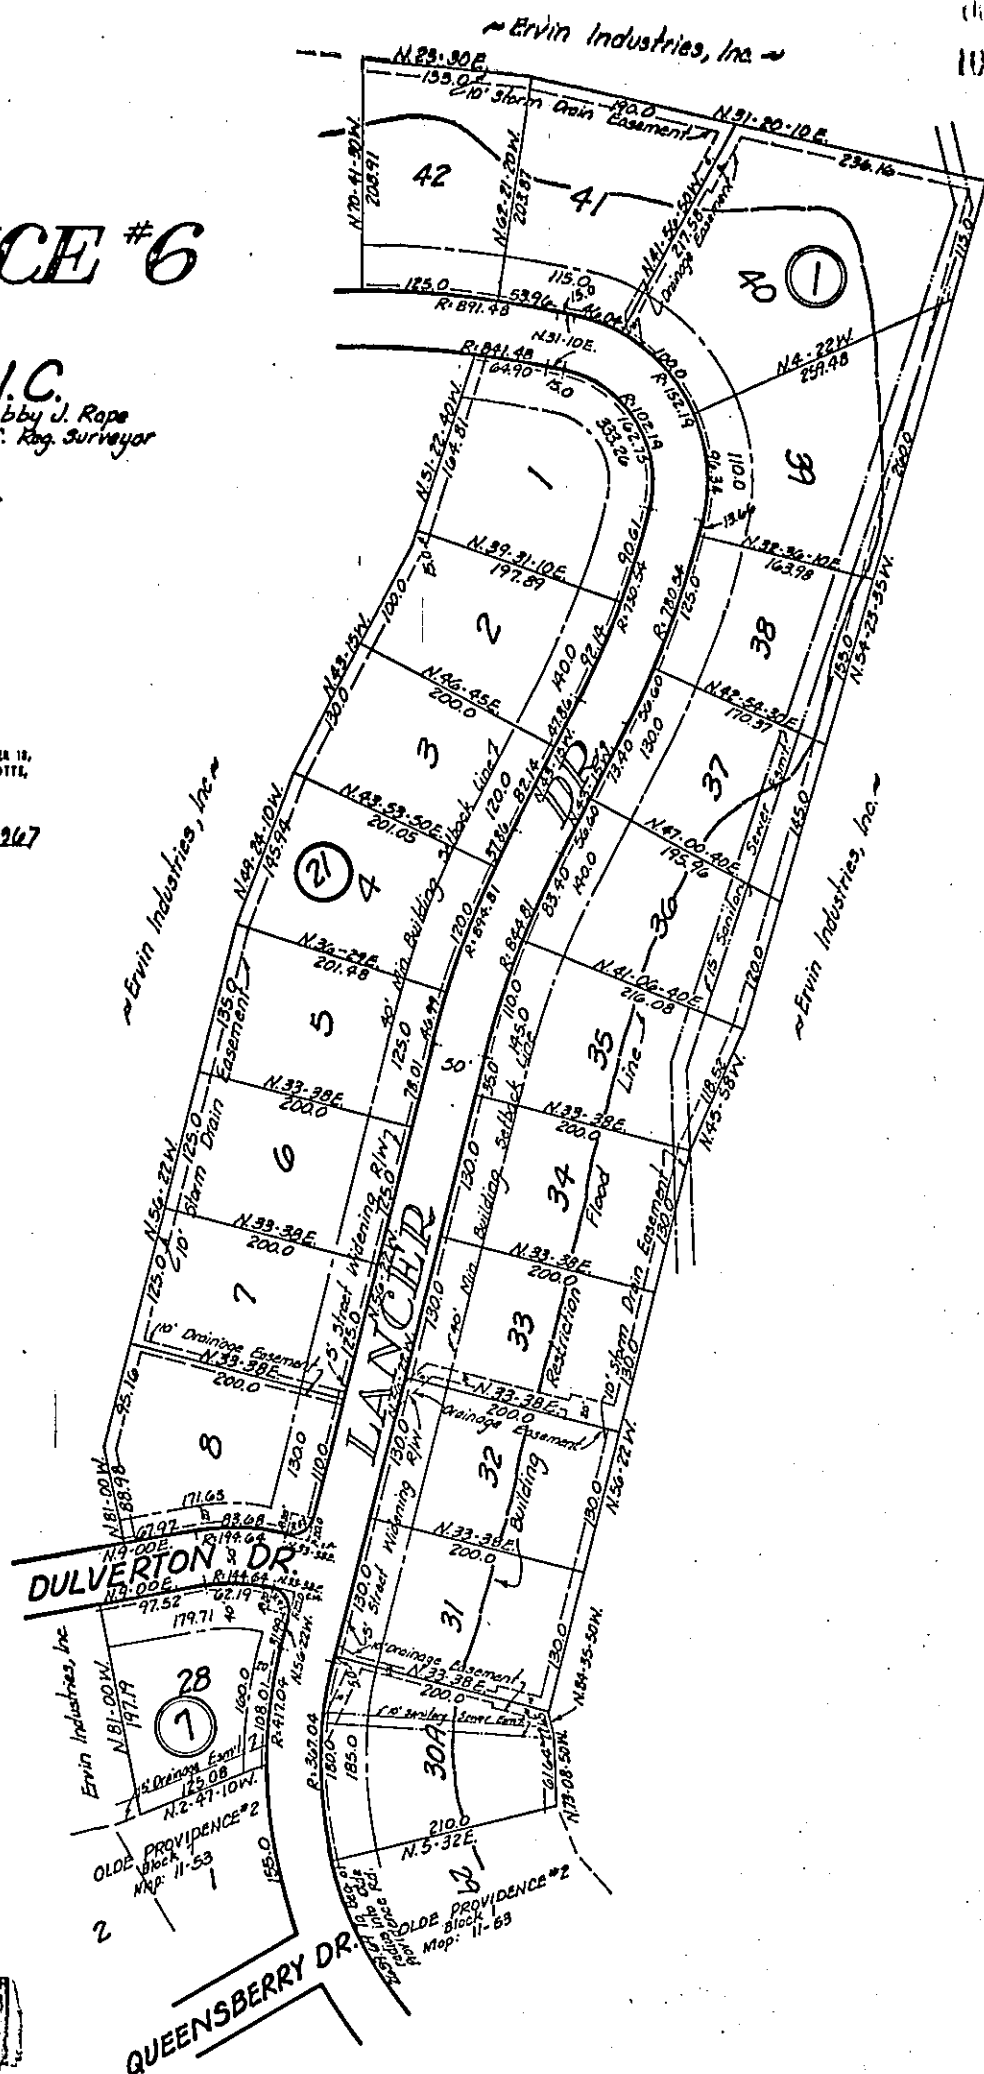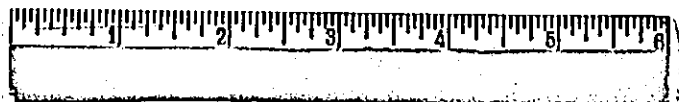

PRESENTED
FOR
REGISTRATION
1968 Jul 23 PM 1 12
EDGAR SMITH
REGISTER OF DEEDS
MECKLENBURG CO., N.C.

A PORTION OF OLDE PROVIDENCE #6 SECTION 8 PROVIDENCE TWP. MECKLENBURG CO., N.C. (Property of Ervin Industries, Inc.)

Scale: 1"=100'
July 1968

Note: Iron stakes at all lot corners
unless otherwise noted.

Bobby J. Rape
N.C. Reg. Surveyor

State of North Carolina
County of Mecklenburg

"The undersigned surveyor, being duly sworn, deposes and says that the plat upon which this certificate appears was prepared in accordance with G. S. 47-30 as amended, is in all respects correct according to the best of his knowledge and belief, and was prepared from an actual survey made by him on the 1st day of July, 1968, with a maximum linear error of closure of 1:10,000 and a maximum field error of angular closure of 7 1/2 sec/angle."

Bobby J. Rape
N.C. Reg. Surveyor

APPROVED IN ACCORDANCE WITH THE PROVISIONS OF CHAPTER 48,
ARTICLE 1 OF THE CITY CODE OF THE CITY OF CHARLOTTE,
NORTH CAROLINA.

CHARLOTTE-MECKLENBURG PLANNING COMMISSION
Fred E. Bryant July 18, 1968
ACTING SECRETARY

State of North Carolina
County of Mecklenburg


I, *Vesta W. Barnett*, a Notary Public in and for the County of Mecklenburg and State of North Carolina, do hereby certify that *Bobby J. Rape*, surveyor, personally appeared before me this day and acknowledged the due execution of the foregoing certificate and upon his oath swore to the truth of the statements set forth therein.

Witness my hand and notarial seal, this 1st day of July, 1968.

Vesta W. Barnett
Notary Public

My com. expires: May 22, 1970

STATE OF NORTH CAROLINA The foregoing
COUNTY OF MECKLENBURG certificate(s)
of *Vesta W. Barnett*
a Notary Public of said County and State
is/are certified to be correct.
This 22 day of July, 1968.
EDGAR SMITH, Register of Deeds
By *Richard D. M. Coker*
Deputy

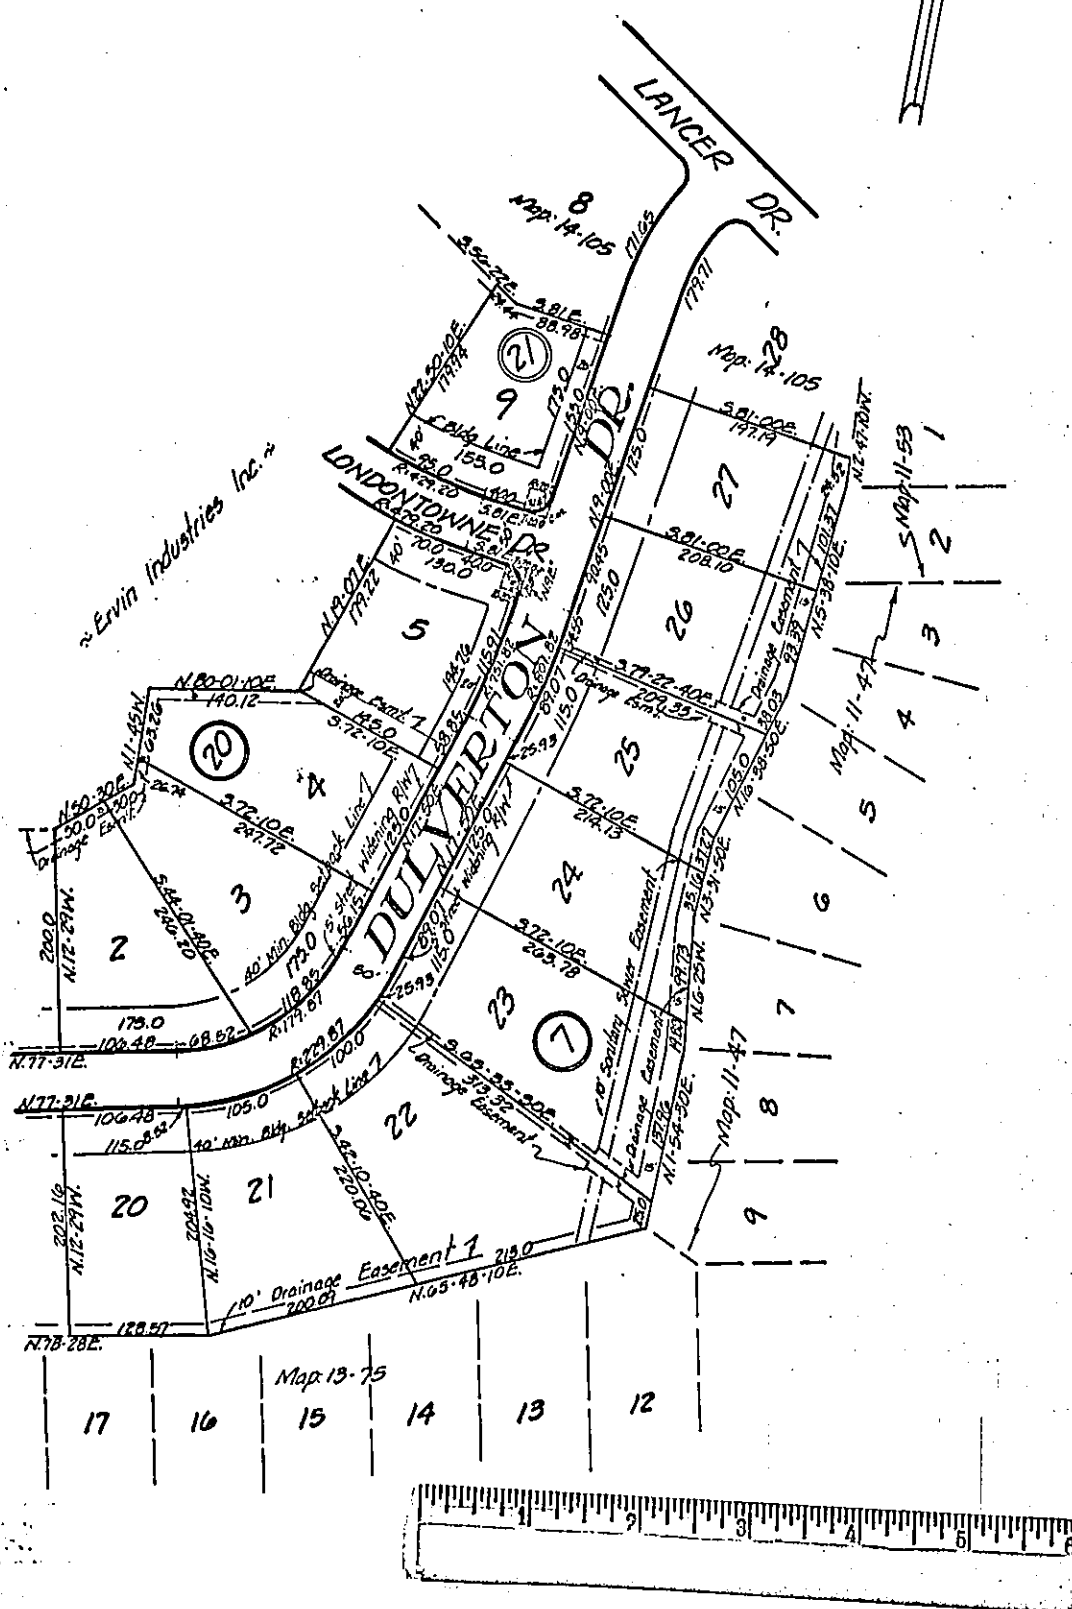

PRESENTED
FOR
REGISTRATION
1968 SEP 6 PM 12 59
EDGAR SMITH
REGISTER OF DEEDS
MECKLENBURG CO. N.C.

State of North Carolina
County of Mecklenburg

"The undersigned surveyor, being duly sworn, deposes and says that the plat upon which this certificate appears was prepared in accordance with G. S. 41-30 as amended, is in all respects correct according to the best of his knowledge and belief, and was prepared from an actual survey made by him on the 23RD day of August, 1968, with a maximum linear error of closure of 1:10,000 and a maximum field error of angular closure of 7.2 sec./angle."

Bobby J. Rape
Reg. N.C. Surveyor

State of North Carolina
County of Mecklenburg

I, Verta W. Barrett, a Notary Public in and for the County of Mecklenburg and State of North Carolina, do hereby certify that Bobby J. Rape, surveyor, personally appeared before me this day and acknowledged the due execution of the foregoing certificate and upon his oath swore to the truth of the statements set forth therein.

Witness my hand and notarial seal, this 23RD day of August, 1968.

Verta W. Barrett
Notary Public

My com. expires: May 22, 1970

APPROVED IN ACCORDANCE WITH THE PROVISIONS OF CHAPTER 14, ARTICLE 1 OF THE CITY CODE OF THE CITY OF CHARLOTTE, NORTH CAROLINA.

CHARLOTTE-MECKLENBURG PLANNING COMMISSION
Fred E. Bryant Sept. 4, 1968
ACTING SECRETARY DATE



STATE OF NORTH CAROLINA The foregoing
COUNTY OF MECKLENBURG certificate(s)

of Verta W. Barrett

a Notary Public of said County and State is certified to be correct.
This 5 day of Sept., 1968

Recorded in Book _____ and Verified.
EDGAR SMITH, Register of Deeds

by Edgar Smith
Deputy

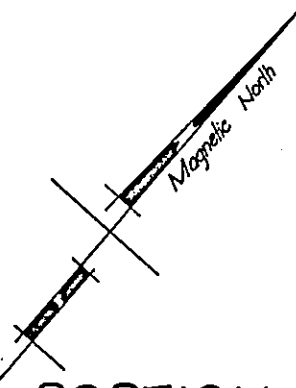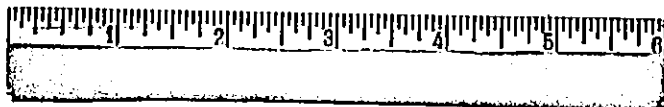


A PORTION OF OLDE PROVIDENCE #6

Section C
PROVIDENCE TWP.
MECKLENBURG CO., N.C.
(Property of Ervin Industries, Inc.)

Scale: 1"=100'
August 1968

Note: Iron stakes of all lot corners unless otherwise noted.

Bobby J. Rape
N.C. Reg. Surveyor

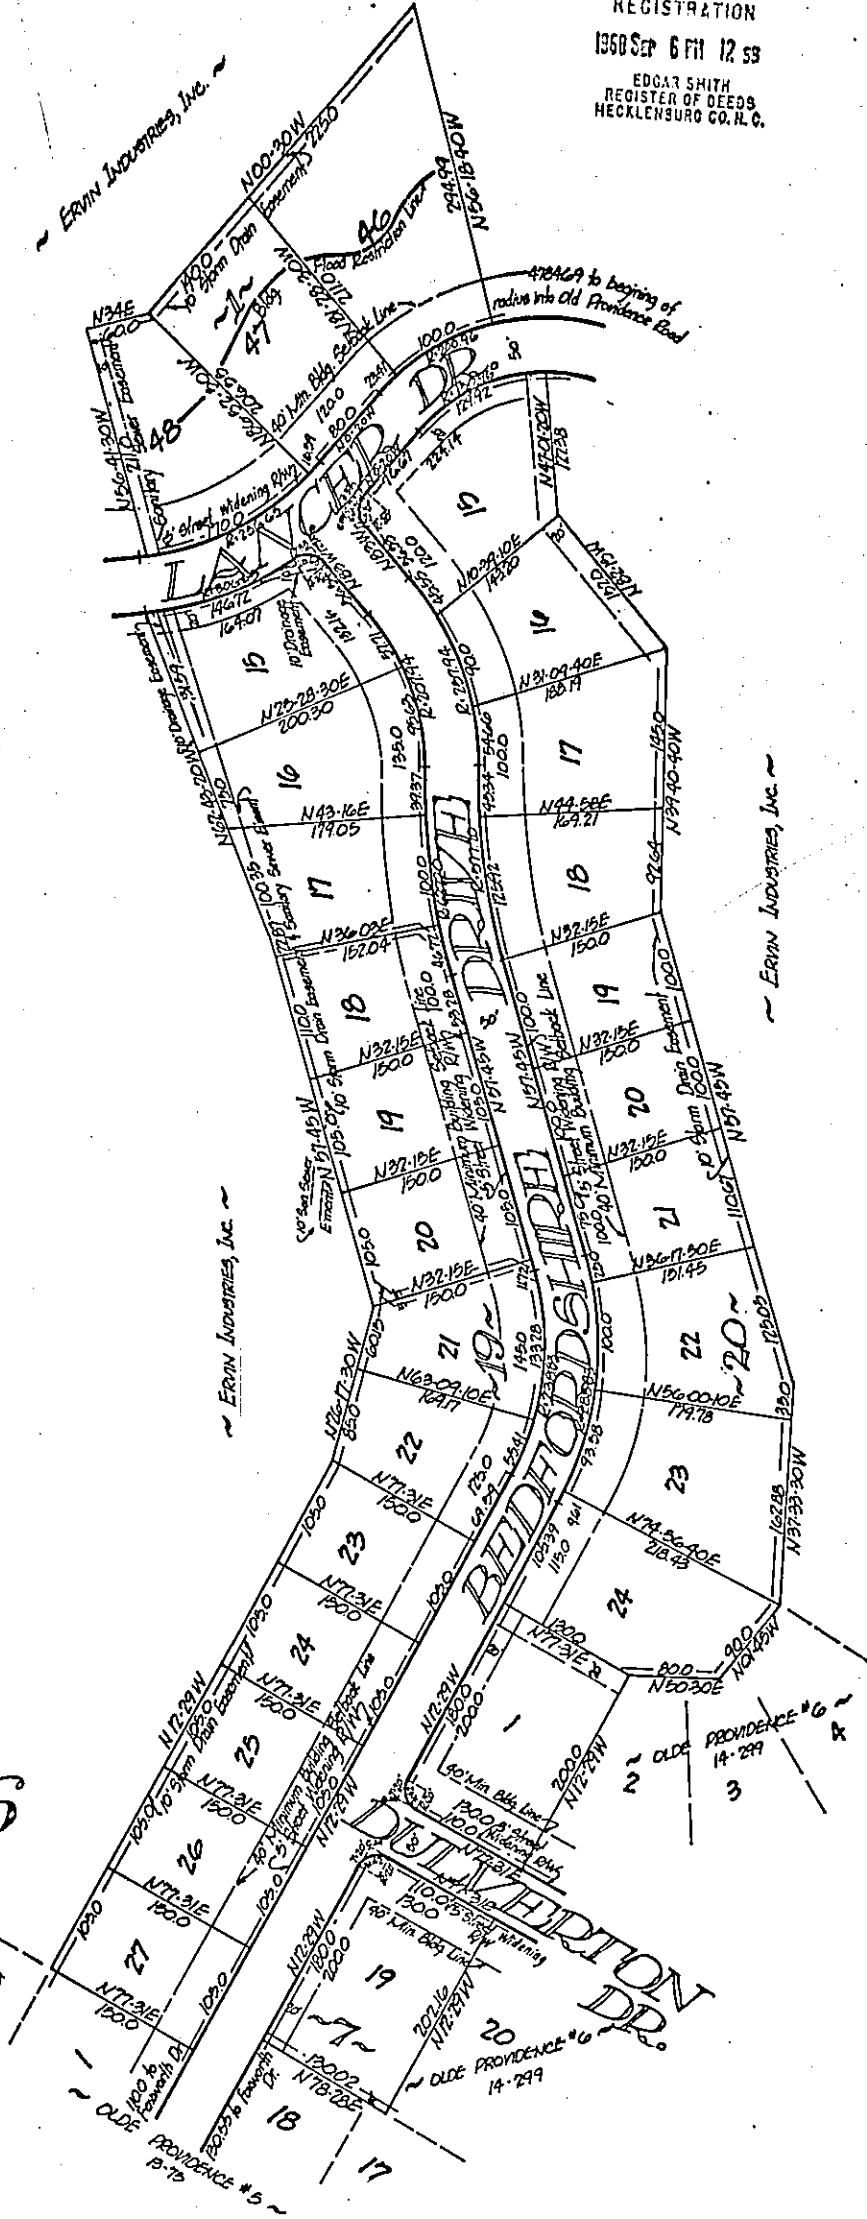

State of North Carolina
County of Mecklenburg

"The undersigned surveyor, being duly sworn, deposes and says that the plat upon which this certificate appears was prepared in accordance with G. S. 47-30-28 amended, is in all respects correct according to the best of his knowledge and belief, and was prepared from an actual survey made by him on the 7th day of July, 1966, with a maximum linear error of closure of 1:10,000' and a maximum field error of angular closure of 7.5 Sec. per angle."

Bobby J. Rape
Surveyor

State of North Carolina
County of Mecklenburg

I, *Arlene H. Aycock*, a Notary Public in and for the County of Mecklenburg and State of North Carolina, do hereby certify that *Bobby J. Rape*, surveyor, personally appeared before me this day and acknowledged the due execution of the foregoing certificate and upon his oath swore to the truth of the statements set forth therein.

Witness my hand and notarial seal, this 7th day of July, 1966.

Arlene H. Aycock
Notary Public

My com. expires: *June 6, 1968*


State of North Carolina
County of Mecklenburg

The foregoing certificate of *Arlene H. Aycock*, Notary Public in and for Mecklenburg and State of North Carolina County is adjudged to be correct. Let the plat and the certificate be registered. This 7th day of July, 1966.


APPROVED IN ACCORDANCE WITH THE PROVISIONS OF CHAPTER 18, ARTICLE 1 OF THE CITY CODE OF THE CITY OF CHARLOTTE, NORTH CAROLINA.

CHARLOTTE-MECKLENBURG PLANNING COMMISSION

Fred C. Bryant Sept. 2, 1966
ACTING SECRETARY DATE

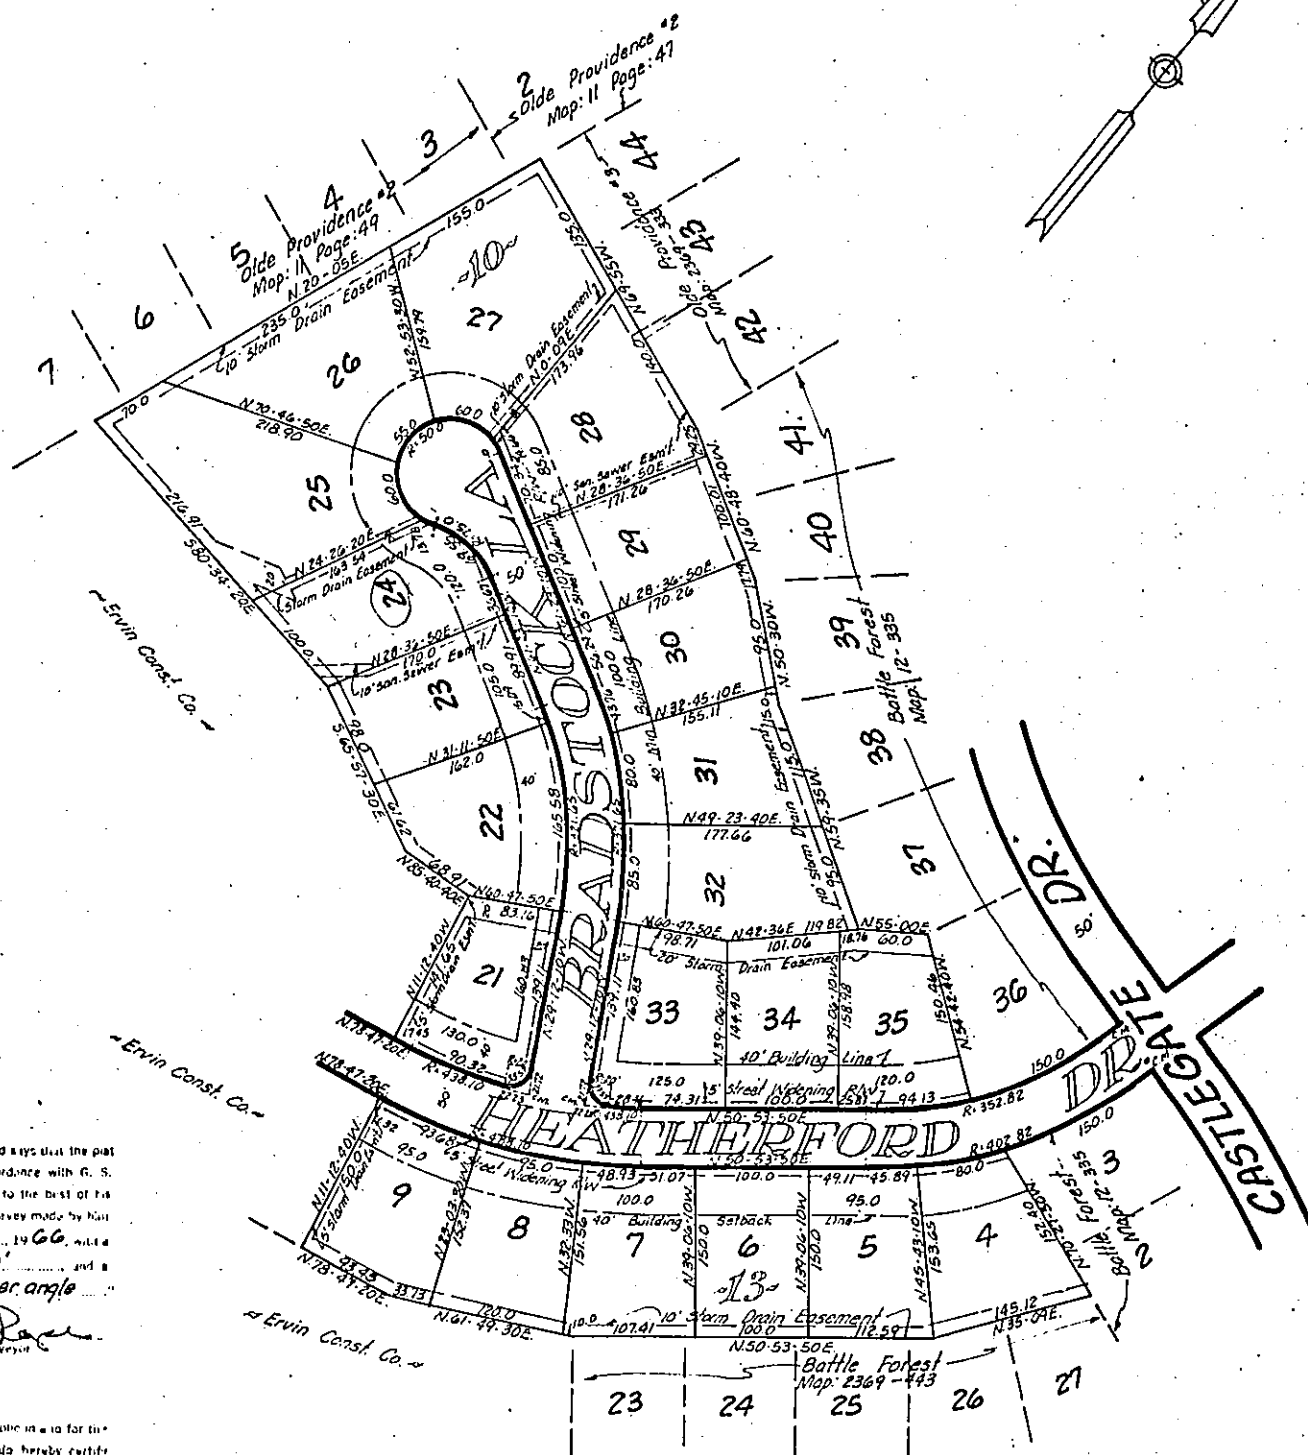

Filed 9-12-1966 at 1:00 P.M.
EDGAR SMITH, Register of Deeds

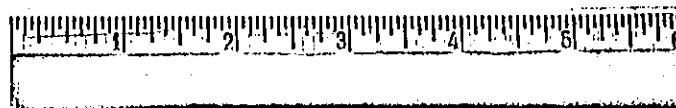

A PORTION OF BATTLE FOREST PROVIDENCE TWP. MECKLENBURG CO., N.C.

Scale: 1"=100'
July, 1966

(Property of Ervin Const. Co.)

Bobby J. Rape
Reg. Surveyor

Note: Iron stakes at each corner unless otherwise noted.

State of North Carolina
County of Mecklenburg

The undersigned surveyor, being duly sworn, deposes and says that the plat upon which this certificate appears was prepared in accordance with G. S. 1-30 as amended, is in all respects correct according to the best of his knowledge and belief, and was prepared from an actual survey made by him on the 9th day of May, 1966, with a maximum linear error of closure of 1" 10,000' and a maximum field error of angular closure of 7.5 sec. / Angle.

Bobby J. Rape
Reg. P. E. Surveyor

State of North Carolina
County of Mecklenburg

Barbara M. Norwood, a Notary Public in and for the County of Mecklenburg and State of North Carolina, do hereby certify that Bobby J. Rape, surveyor, personally appeared before me this day and acknowledged the due execution of the foregoing certificate and upon his oath swore to the truth of the statements set forth therein.

Witness my hand and notarial seal, this 9th day of May, 1966.

Barbara M. Norwood
Notary Public

My com. expires 12/31/67

Fred E. Bryant May 16, 1966

Filed May 12 1966 at 12:50 P.M.
EDGAR SMITH, Register of Deeds


State of North Carolina
County of Mecklenburg
The foregoing certificate of Barbara M. Norwood,
Notary Public in and for Mecklenburg and State of North Carolina, County
is adjudged to be correct. Let the plat and the certificate be registered.
This 17th day of May, 1966.

Thos. H. ...
Clerk Superior Court for Mecklenburg
County, North Carolina

A PORTION OF BATTLE FOREST PROVIDENCE TWSP. MECKLENBURG CO., N.C.

Scale: 1"=100' (Property of Ervin Const. Co.)
April 1966

Bobby J. Rape
Reg. Surveyor

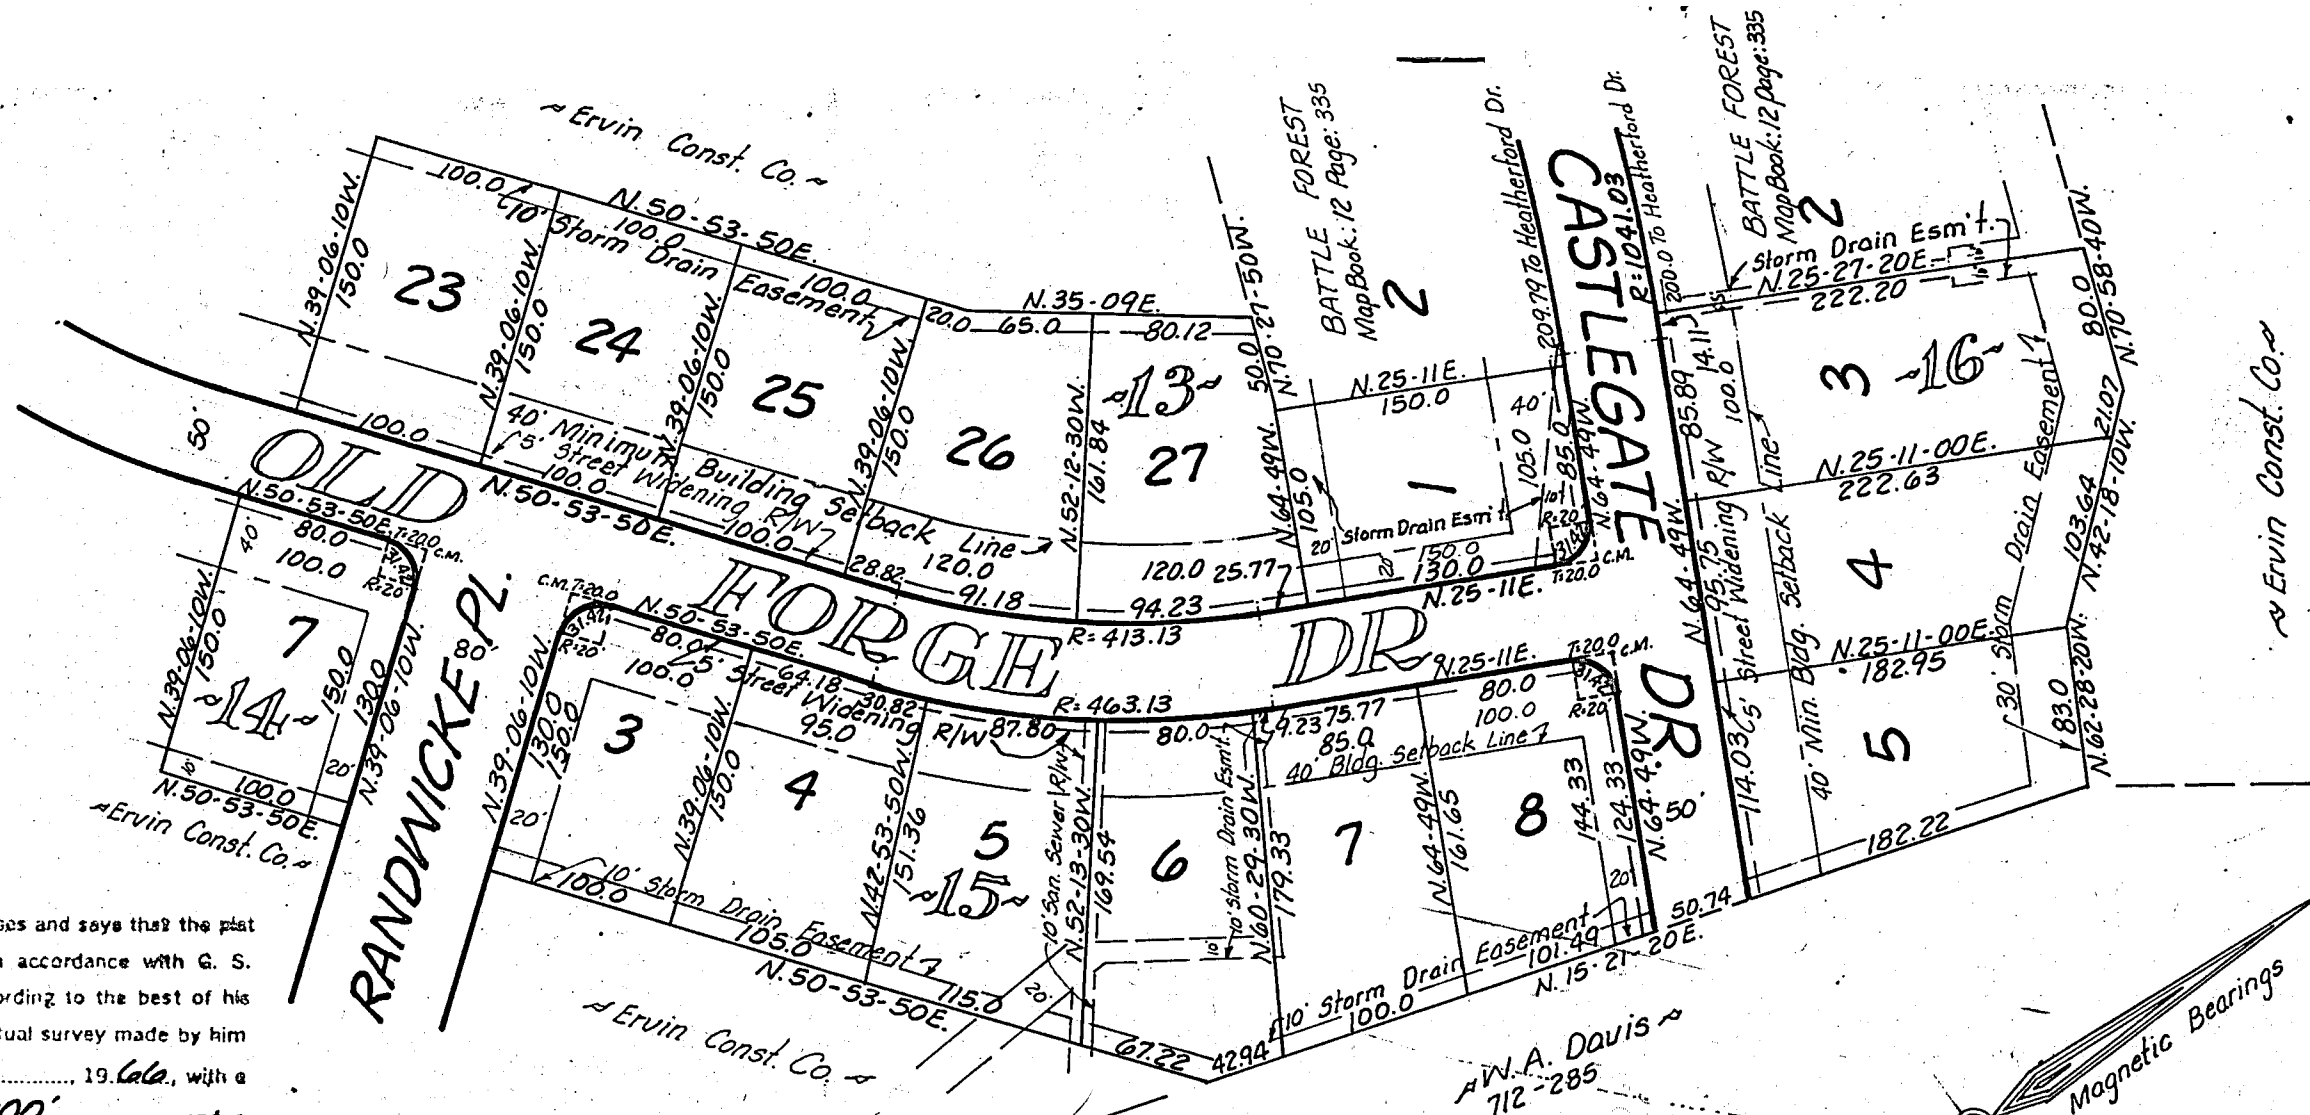


ORIGINAL DOCUMENT IS OF POOR QUALITY

V443

A PORTION OF OLDFIELD PROVIDENCE

PROVIDENCE TOWNSHIP MECKLENBURG COUNTY, N.C.

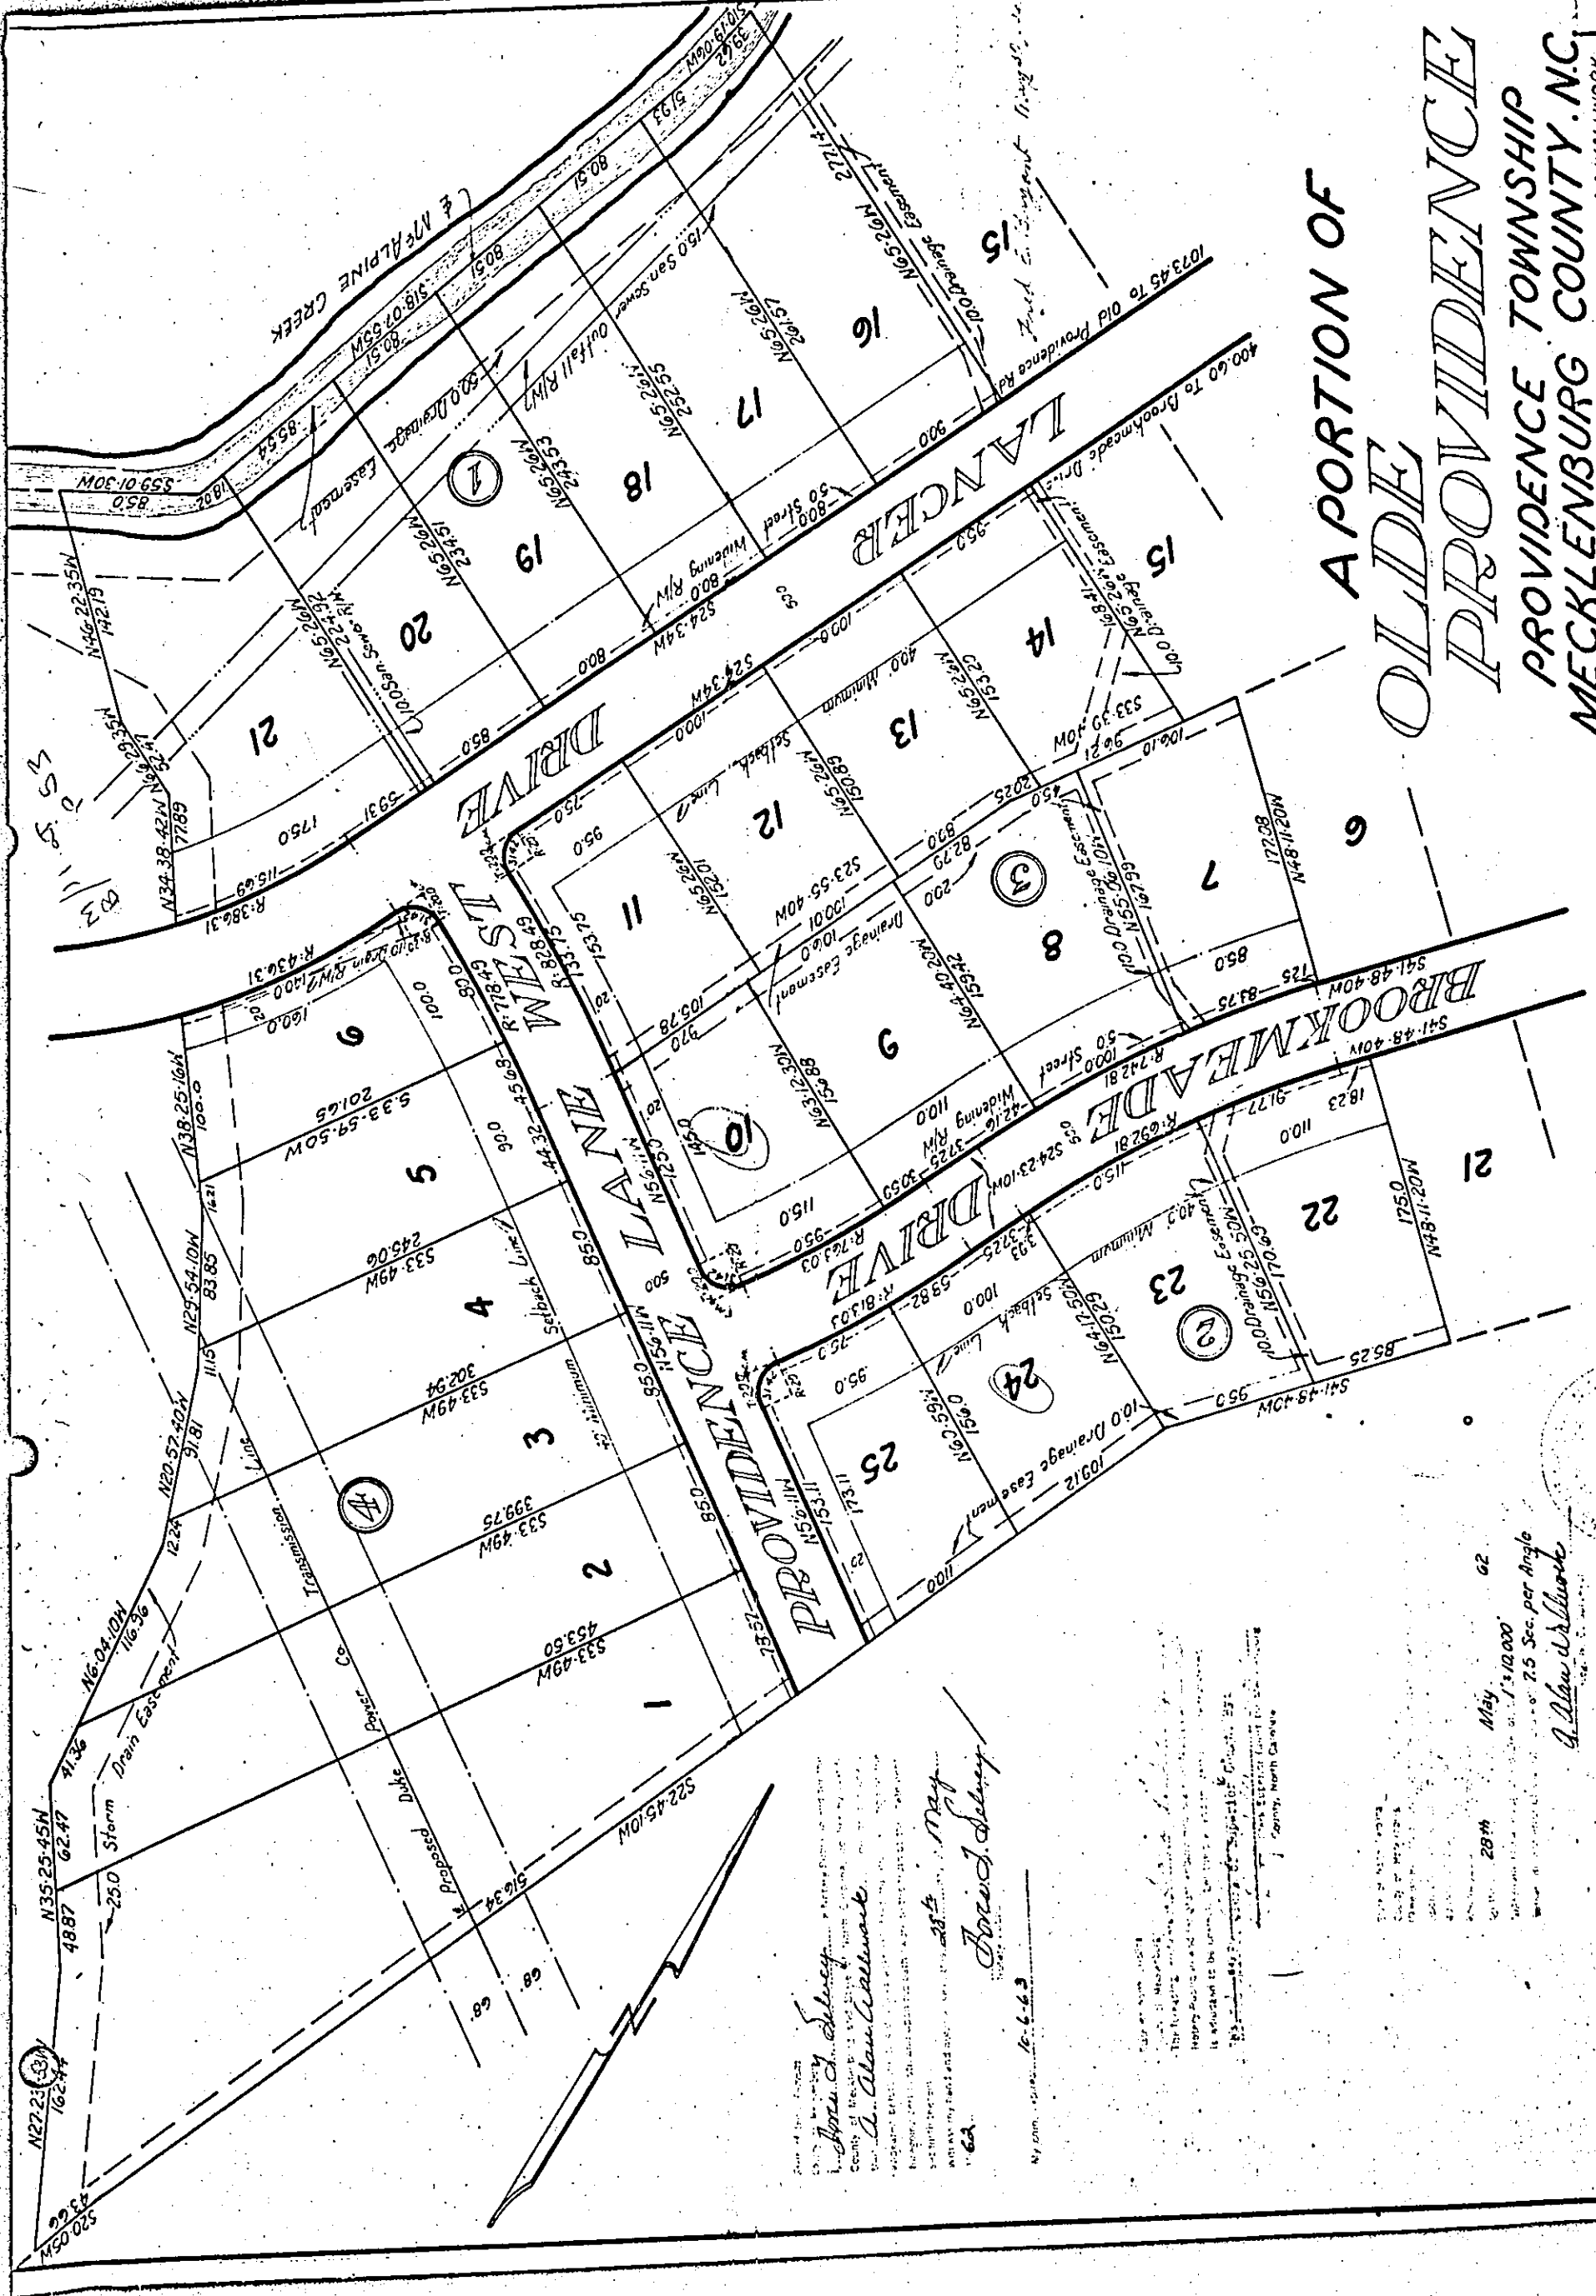

Surveyed by
A.A. Wallwork
28th May
1962

28th May 62
A.A. Wallwork

28th May 62
A.A. Wallwork

State of North Carolina
County of Mecklenburg

The undersigned surveyor, being duly sworn, deposes and says that the plat upon which this certificate appears was prepared in accordance with G. S. 47-30 as amended, is in all respects correct according to the best of his knowledge and belief, and was prepared from an actual survey made by him on the 7th day of November, 1966, with a maximum linear error of closure of 1:10,000' and a maximum field error of angular closure of 7.5 Sec./Angle.

Bobby J. Rape
Reg. N.C. Surveyor

State of North Carolina
County of Mecklenburg

I, Arylane H. Aycock, a Notary Public in and for the County of Mecklenburg and State of North Carolina, do hereby certify that Bobby J. Rape, surveyor, personally appeared before me this day and acknowledged the due execution of the foregoing certificate and upon his oath swore to the truth of the statements set forth therein.
Witness my hand and notarial seal, this 7th day of November, 1966.

Arylane H. Aycock
Notary Public

My com. expires: June 6, 1968

State of North Carolina
County of Mecklenburg

The foregoing certificate of Arylane H. Aycock, a Notary Public in and for Mecklenburg and State of North Carolina, County is adjudged to be correct. Let the plat and the certificate be registered. This 22nd day of November, 1966.

Louise B. Han
Clerk Superior Court for Mecklenburg County, North Carolina


Filed 11-23- 1966 at 1:00 P.M.

EDGAR SMITH, Register of Deeds

NOTARY PUBLIC AND CLERK OF SUPERIOR COURT FOR THE COUNTY OF MECKLENBURG, NORTH CAROLINA.

Fred E. Bryant Nov. 21, 1966
Notary Public

WINDYRUSH ROAD

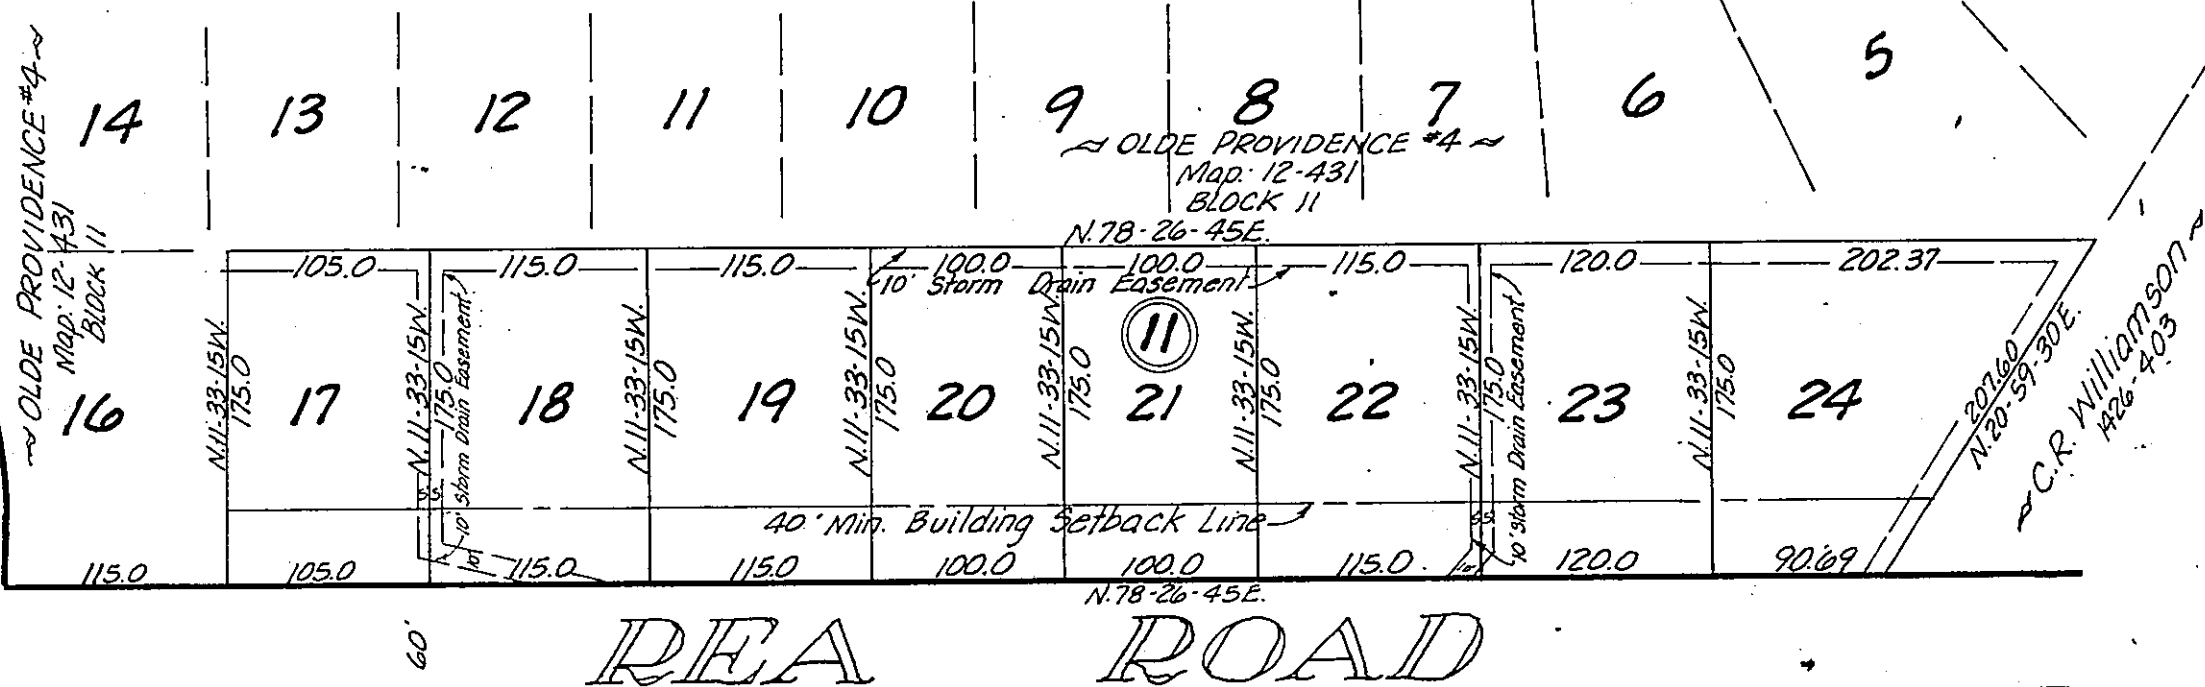


A PORTION OF
OLDE PROVIDENCE #4
PROVIDENCE TOWNSHIP
MECKLENBURG CO., N.C.

Scale: 1"=100' (Property of Ervin Const. Co.)
Nov. 1966

Bobby J. Rape
Reg. Surveyor

Note: Iron stakes at each corner
unless otherwise noted.

Mecklenburg County Board of Education

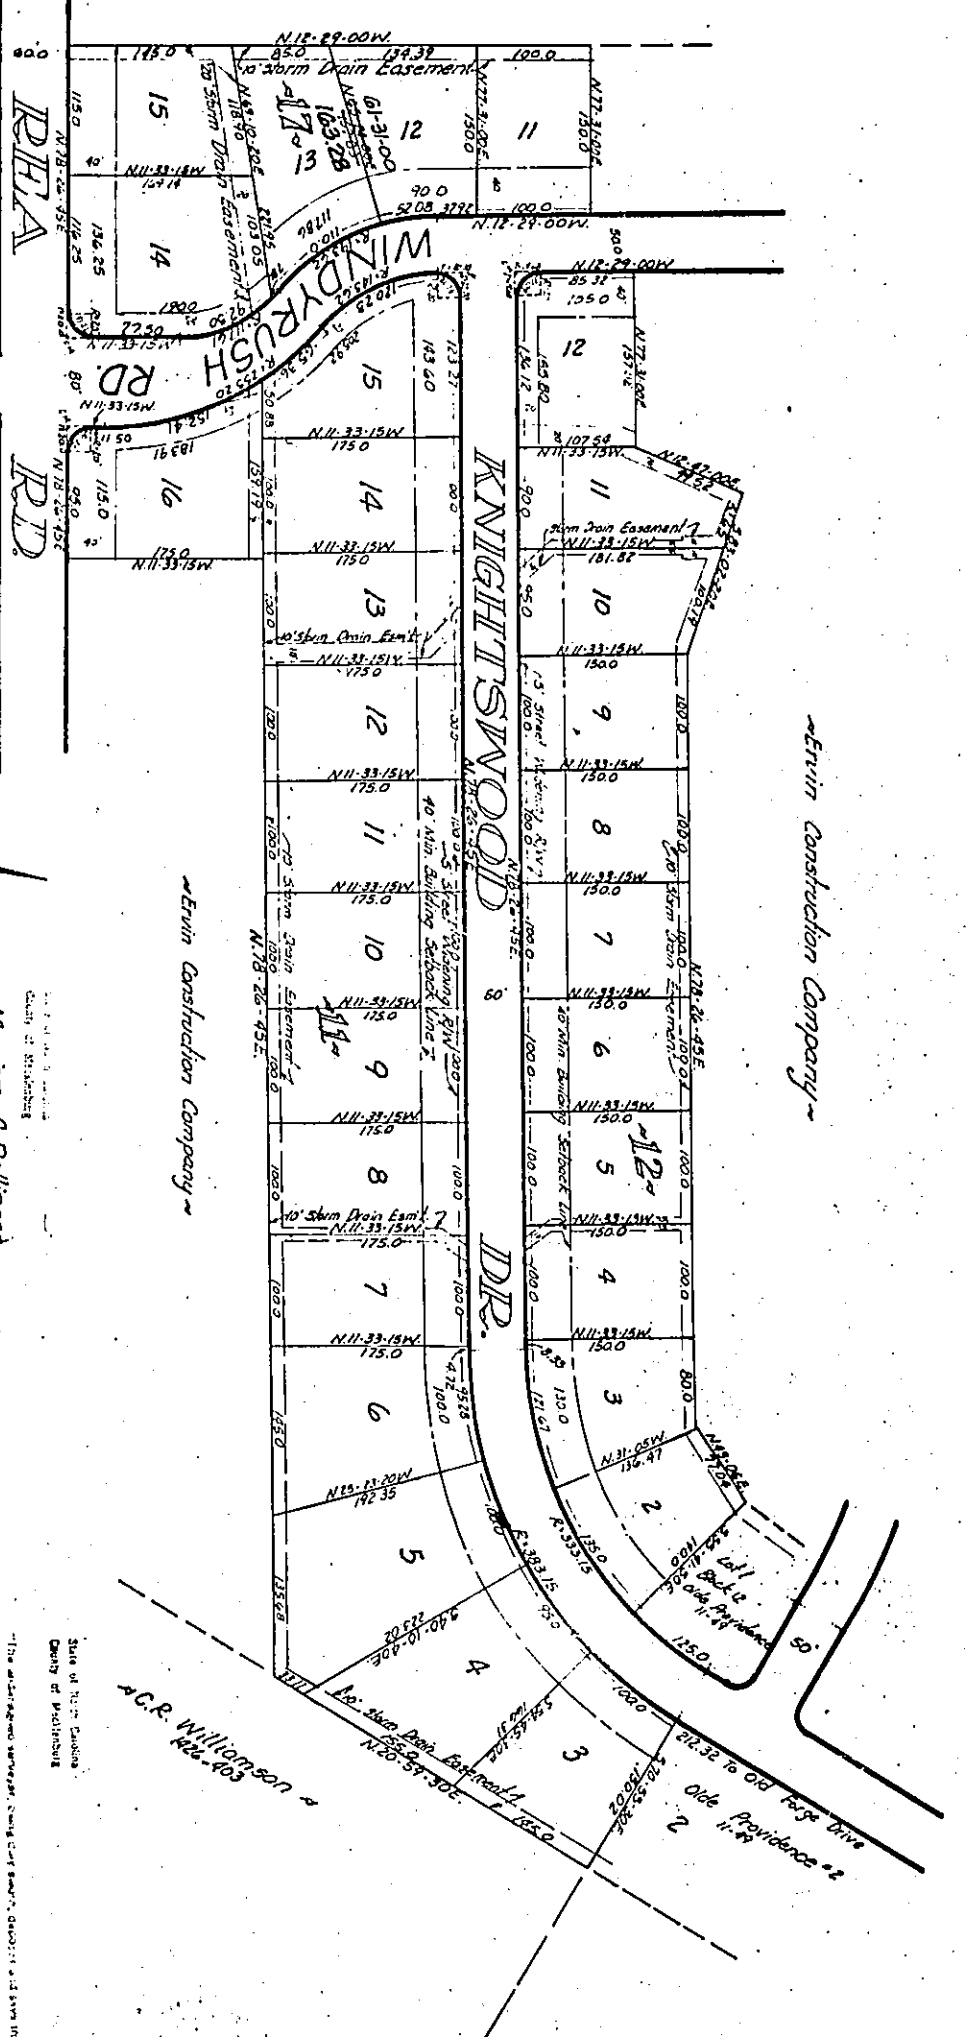

Note: Distance and Bearing
between Lots 12 & 13 Block 17,
Corrected 10-18-67.

RME


Scale: 1"=100
Oct. 1965

A PORTION OF
PROVIDENCE TOWNSHIP
MECKLENBURG CO., N.C.
(Property of Erwin Const. Co.)

Recorded: Map Book: Page:

A. Alan Wellwork
Reg. Surveyor

Filed: Buyant March 14, 1966

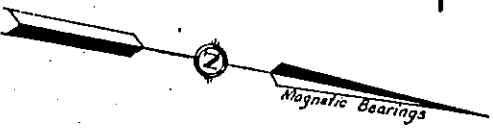

Erwin Construction Company
December 16, 1965
Marian C. Dellinger
Notary Public

Filed March 14, 1966 at 10:30 P.M.
EDGAR SMITH, Register of Deeds

Marian C. Dellinger
Notary Public
This is to certify that the foregoing plat of land is a true and correct copy of the original plat as filed in the office of the Register of Deeds of Mecklenburg County, North Carolina, on the 14th day of March, 1966.

A. Alan Wellwork
Reg. Surveyor

